

NOTE: - DO NOT SCALE. USE FIGURED DIMENSIONS ONLY.
- THE DRAWING IS TO BE READ IN CONJUNCTION WITH ALL RELEVANT SPECIFICATIONS AND DRAWINGS.
- ALL DIMENSIONS TO BE CHECKED ON SITE.
- IN THE EVENT OF ANY DISCREPANCIES BETWEEN DRAWINGS THE CONTRACTOR IS TO FAVOR THE ARCHITECT IMMEDIATELY.



REV	DATE	DESCRIPTION	DESIGN	CHKD	APP'D
1	11/11/2021	Issue for Pre-Application Consultation	CC	CC	PL
2	11/10/2021	Issue for Submission	CC	CC	PL
3	11/22/2021	Issue for Submission	CC	CC	PL
4	11/22/2021	Issue for Submission	CC	CC	PL
5	11/22/2021	Issue for Submission	CC	CC	PL
6	11/22/2021	Issue for Submission	CC	CC	PL
7	11/22/2021	Issue for Submission	CC	CC	PL
8	11/22/2021	Issue for Submission	CC	CC	PL
9	11/22/2021	Issue for Submission	CC	CC	PL
10	11/22/2021	Issue for Submission	CC	CC	PL

- ALL DIMENSIONS IN MILLIMETERS
- WARDROBES SHOWN IN BEDROOM AREAS ARE NOT COUNTED TOWARD TOTAL STORAGE AREA
- FURNITURE AND FITTINGS SHOWN ARE INDICATIVE

INDICATES FINISHED FLOOR LEVEL

LEGEND:

- ONE BEDROOM APARTMENTS
- TWO BEDROOM APARTMENTS
- THREE BEDROOM APARTMENTS
- SITE BOUNDARY

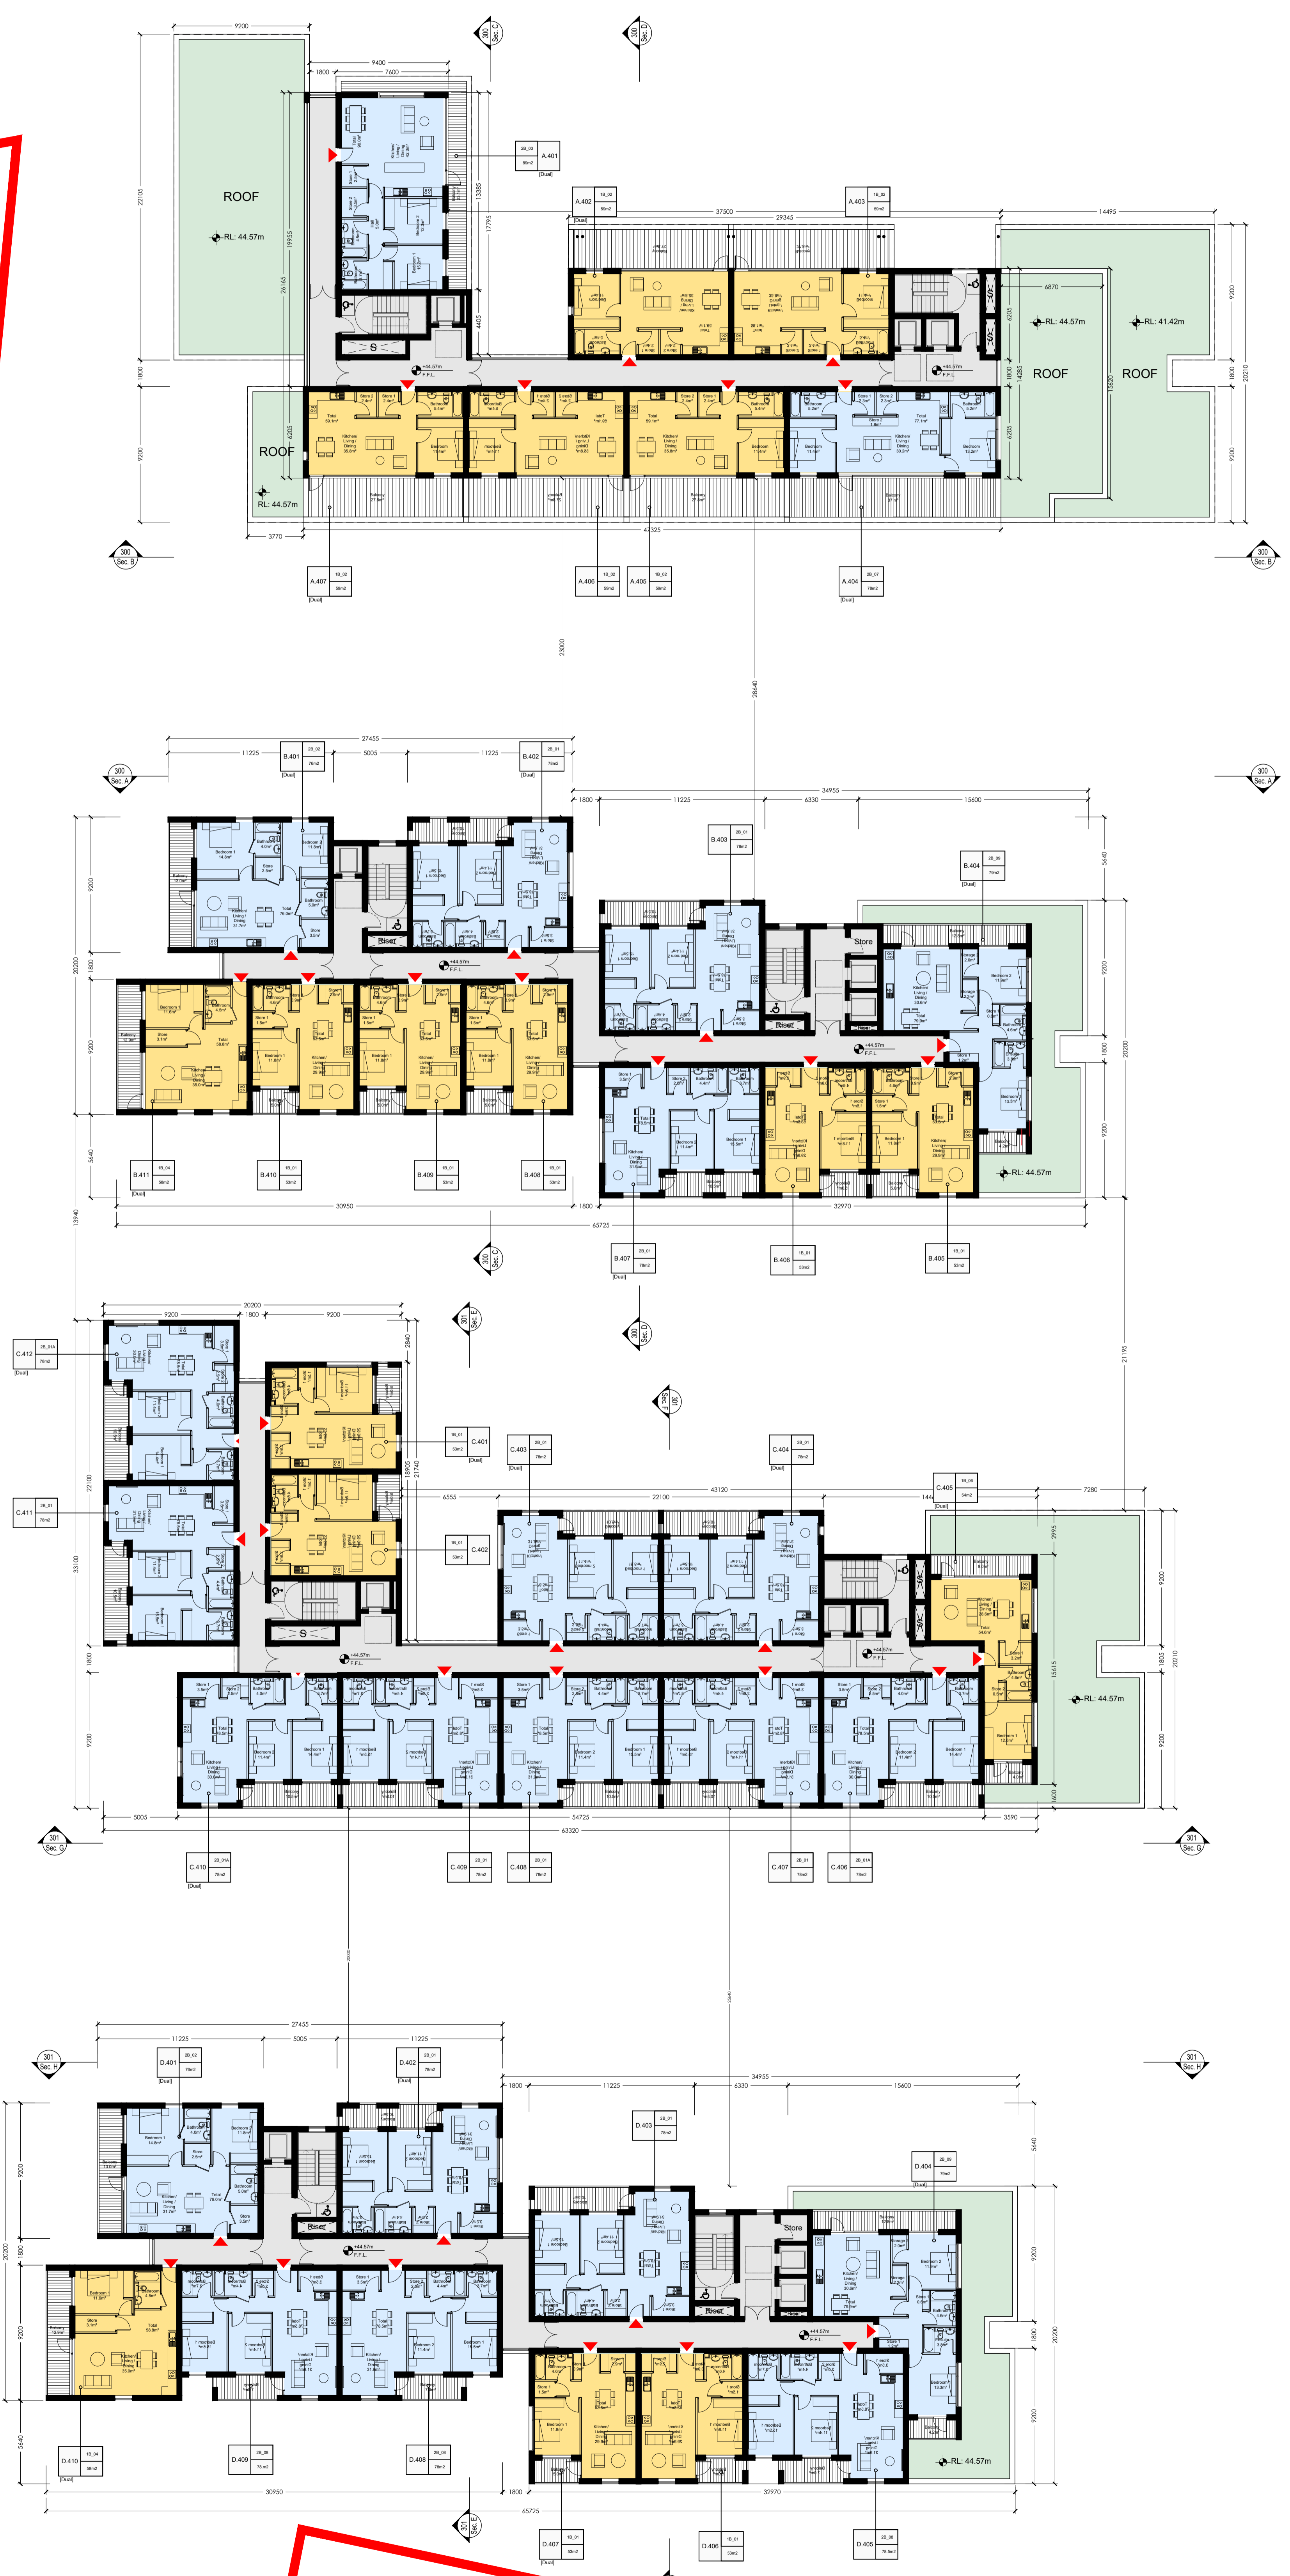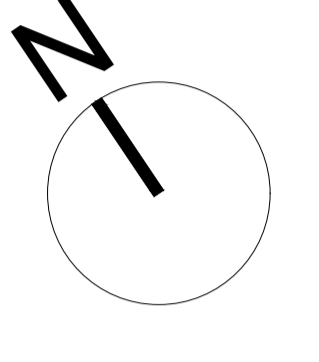

Fourth Floor Plan

Scale 1: 200 @A0