
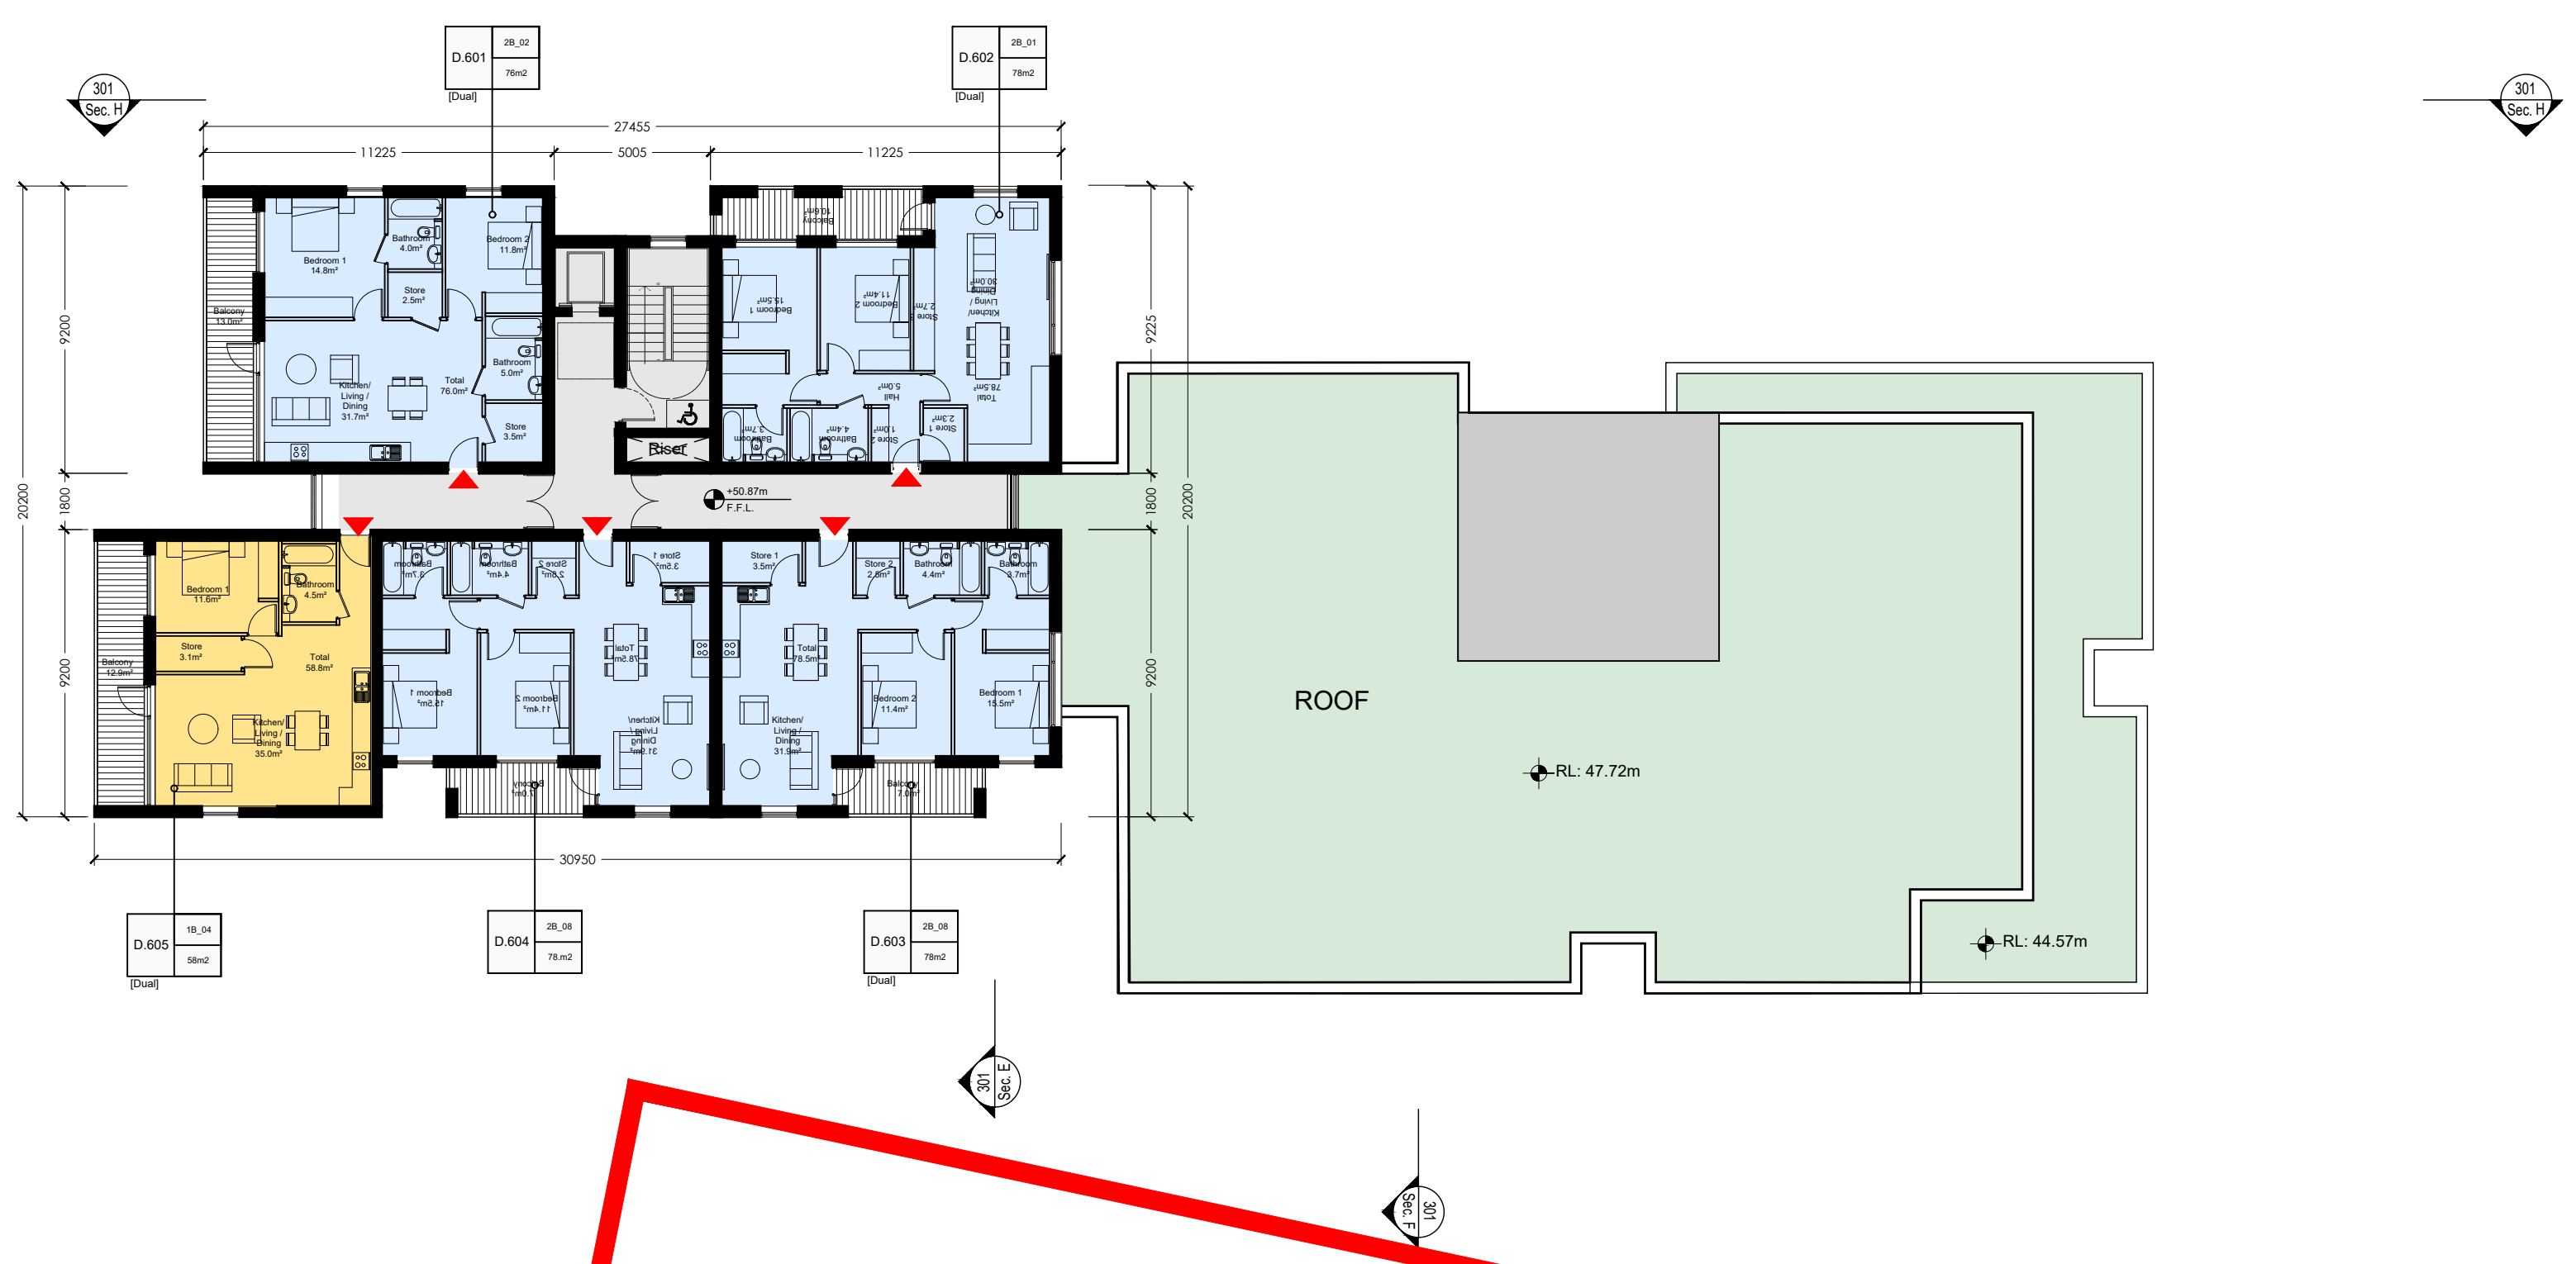
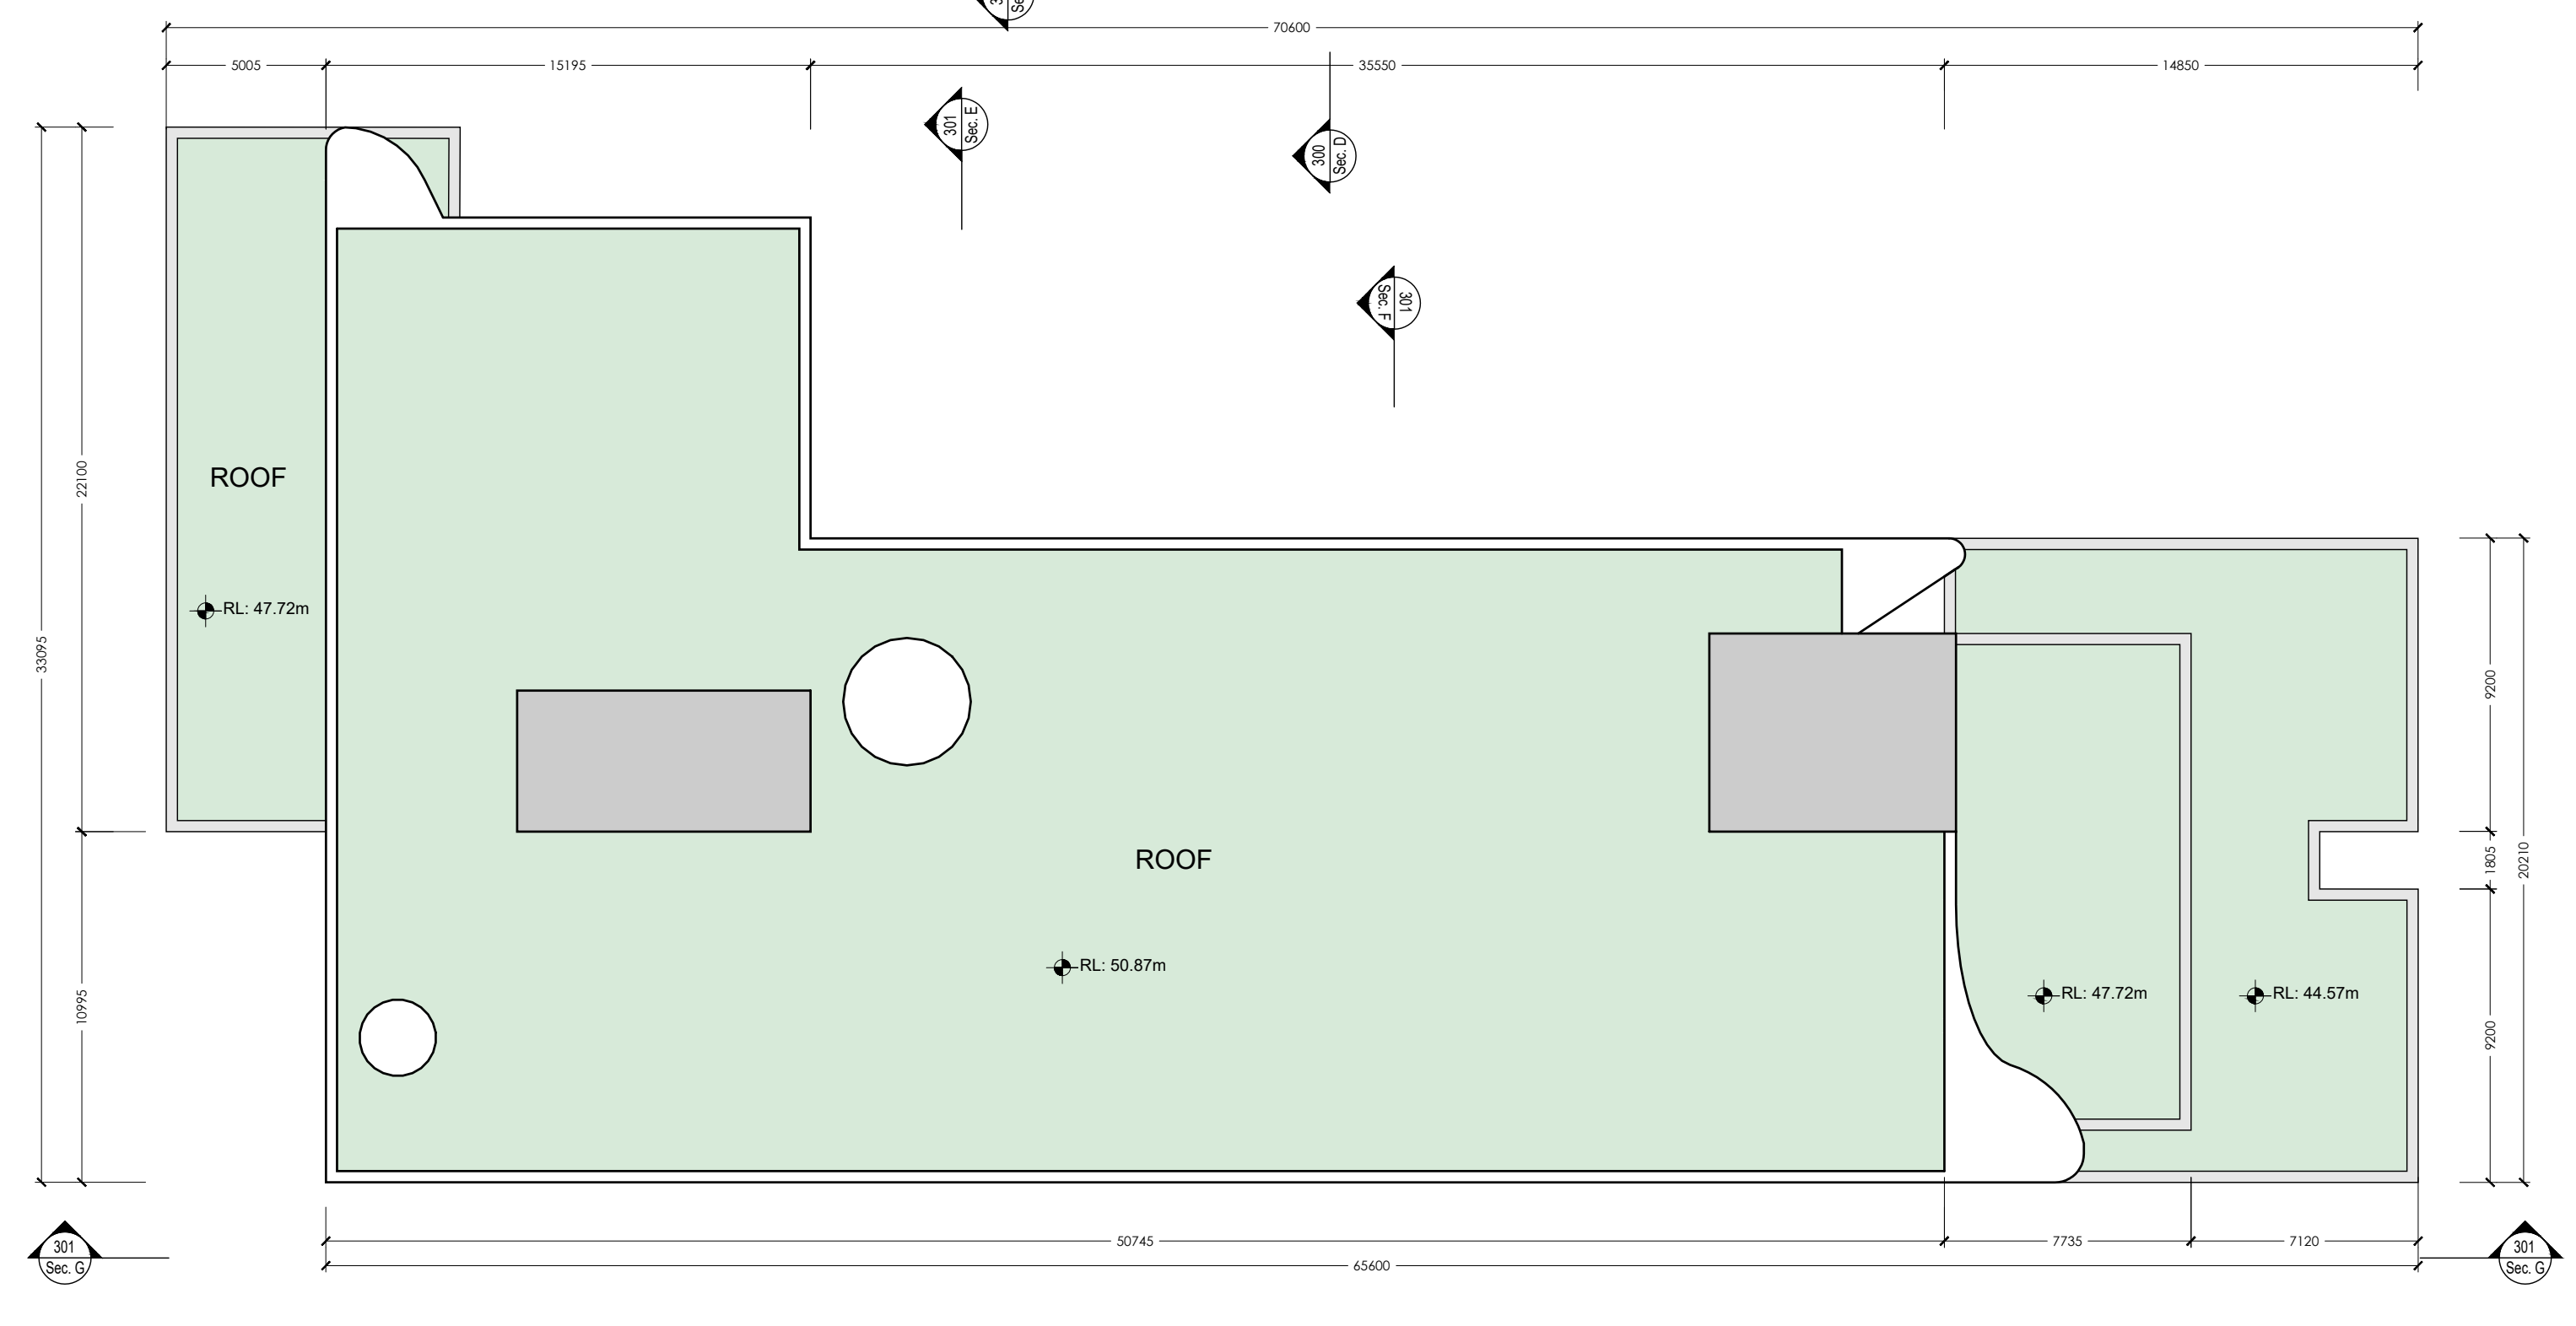
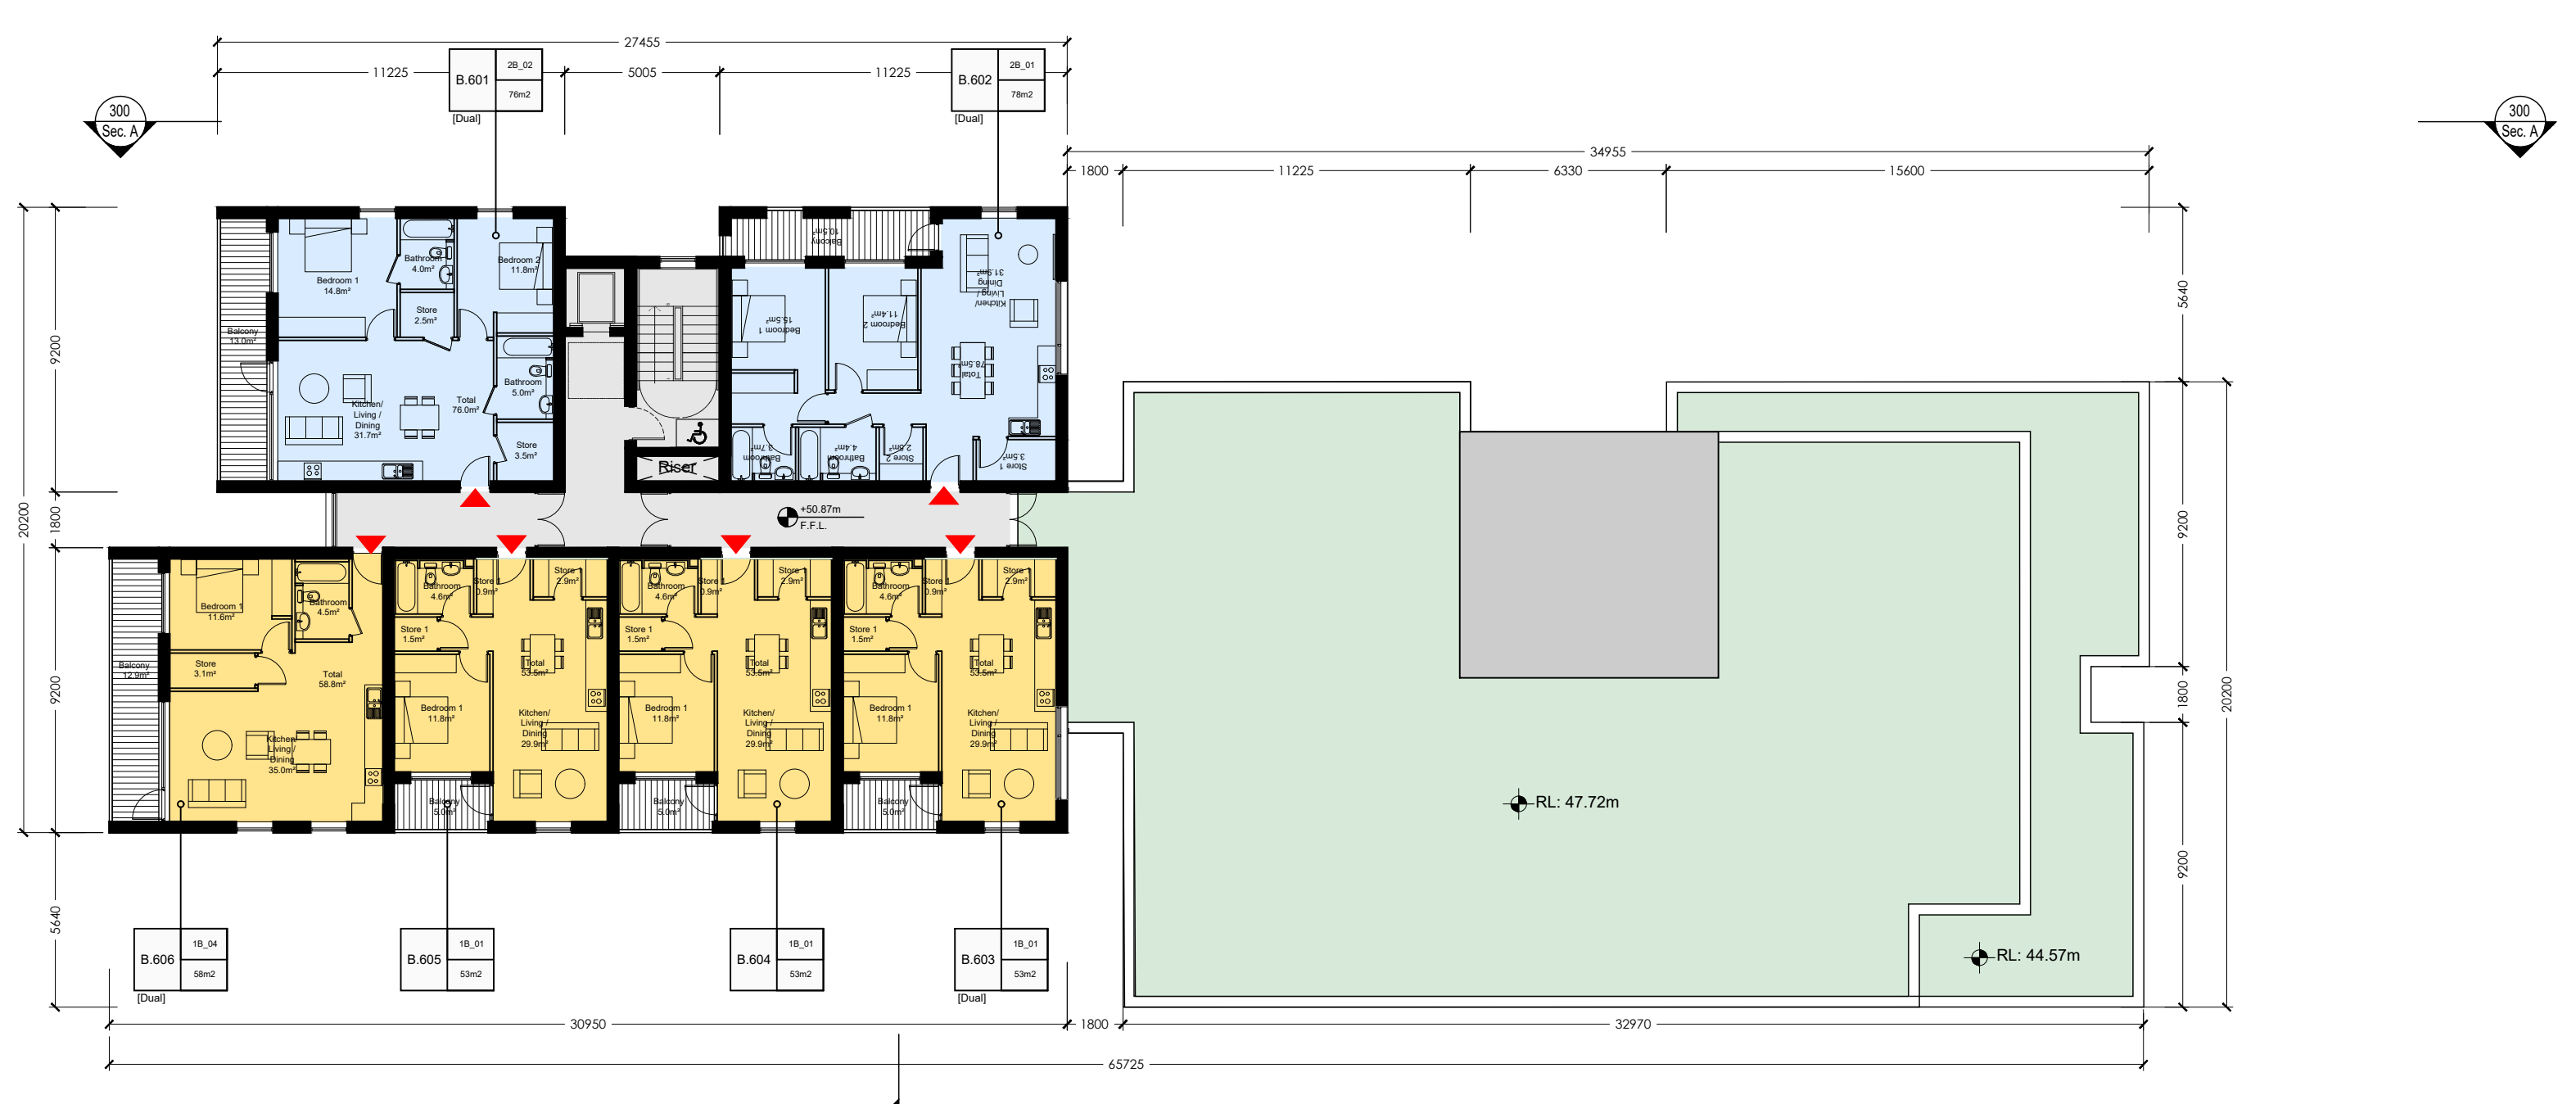
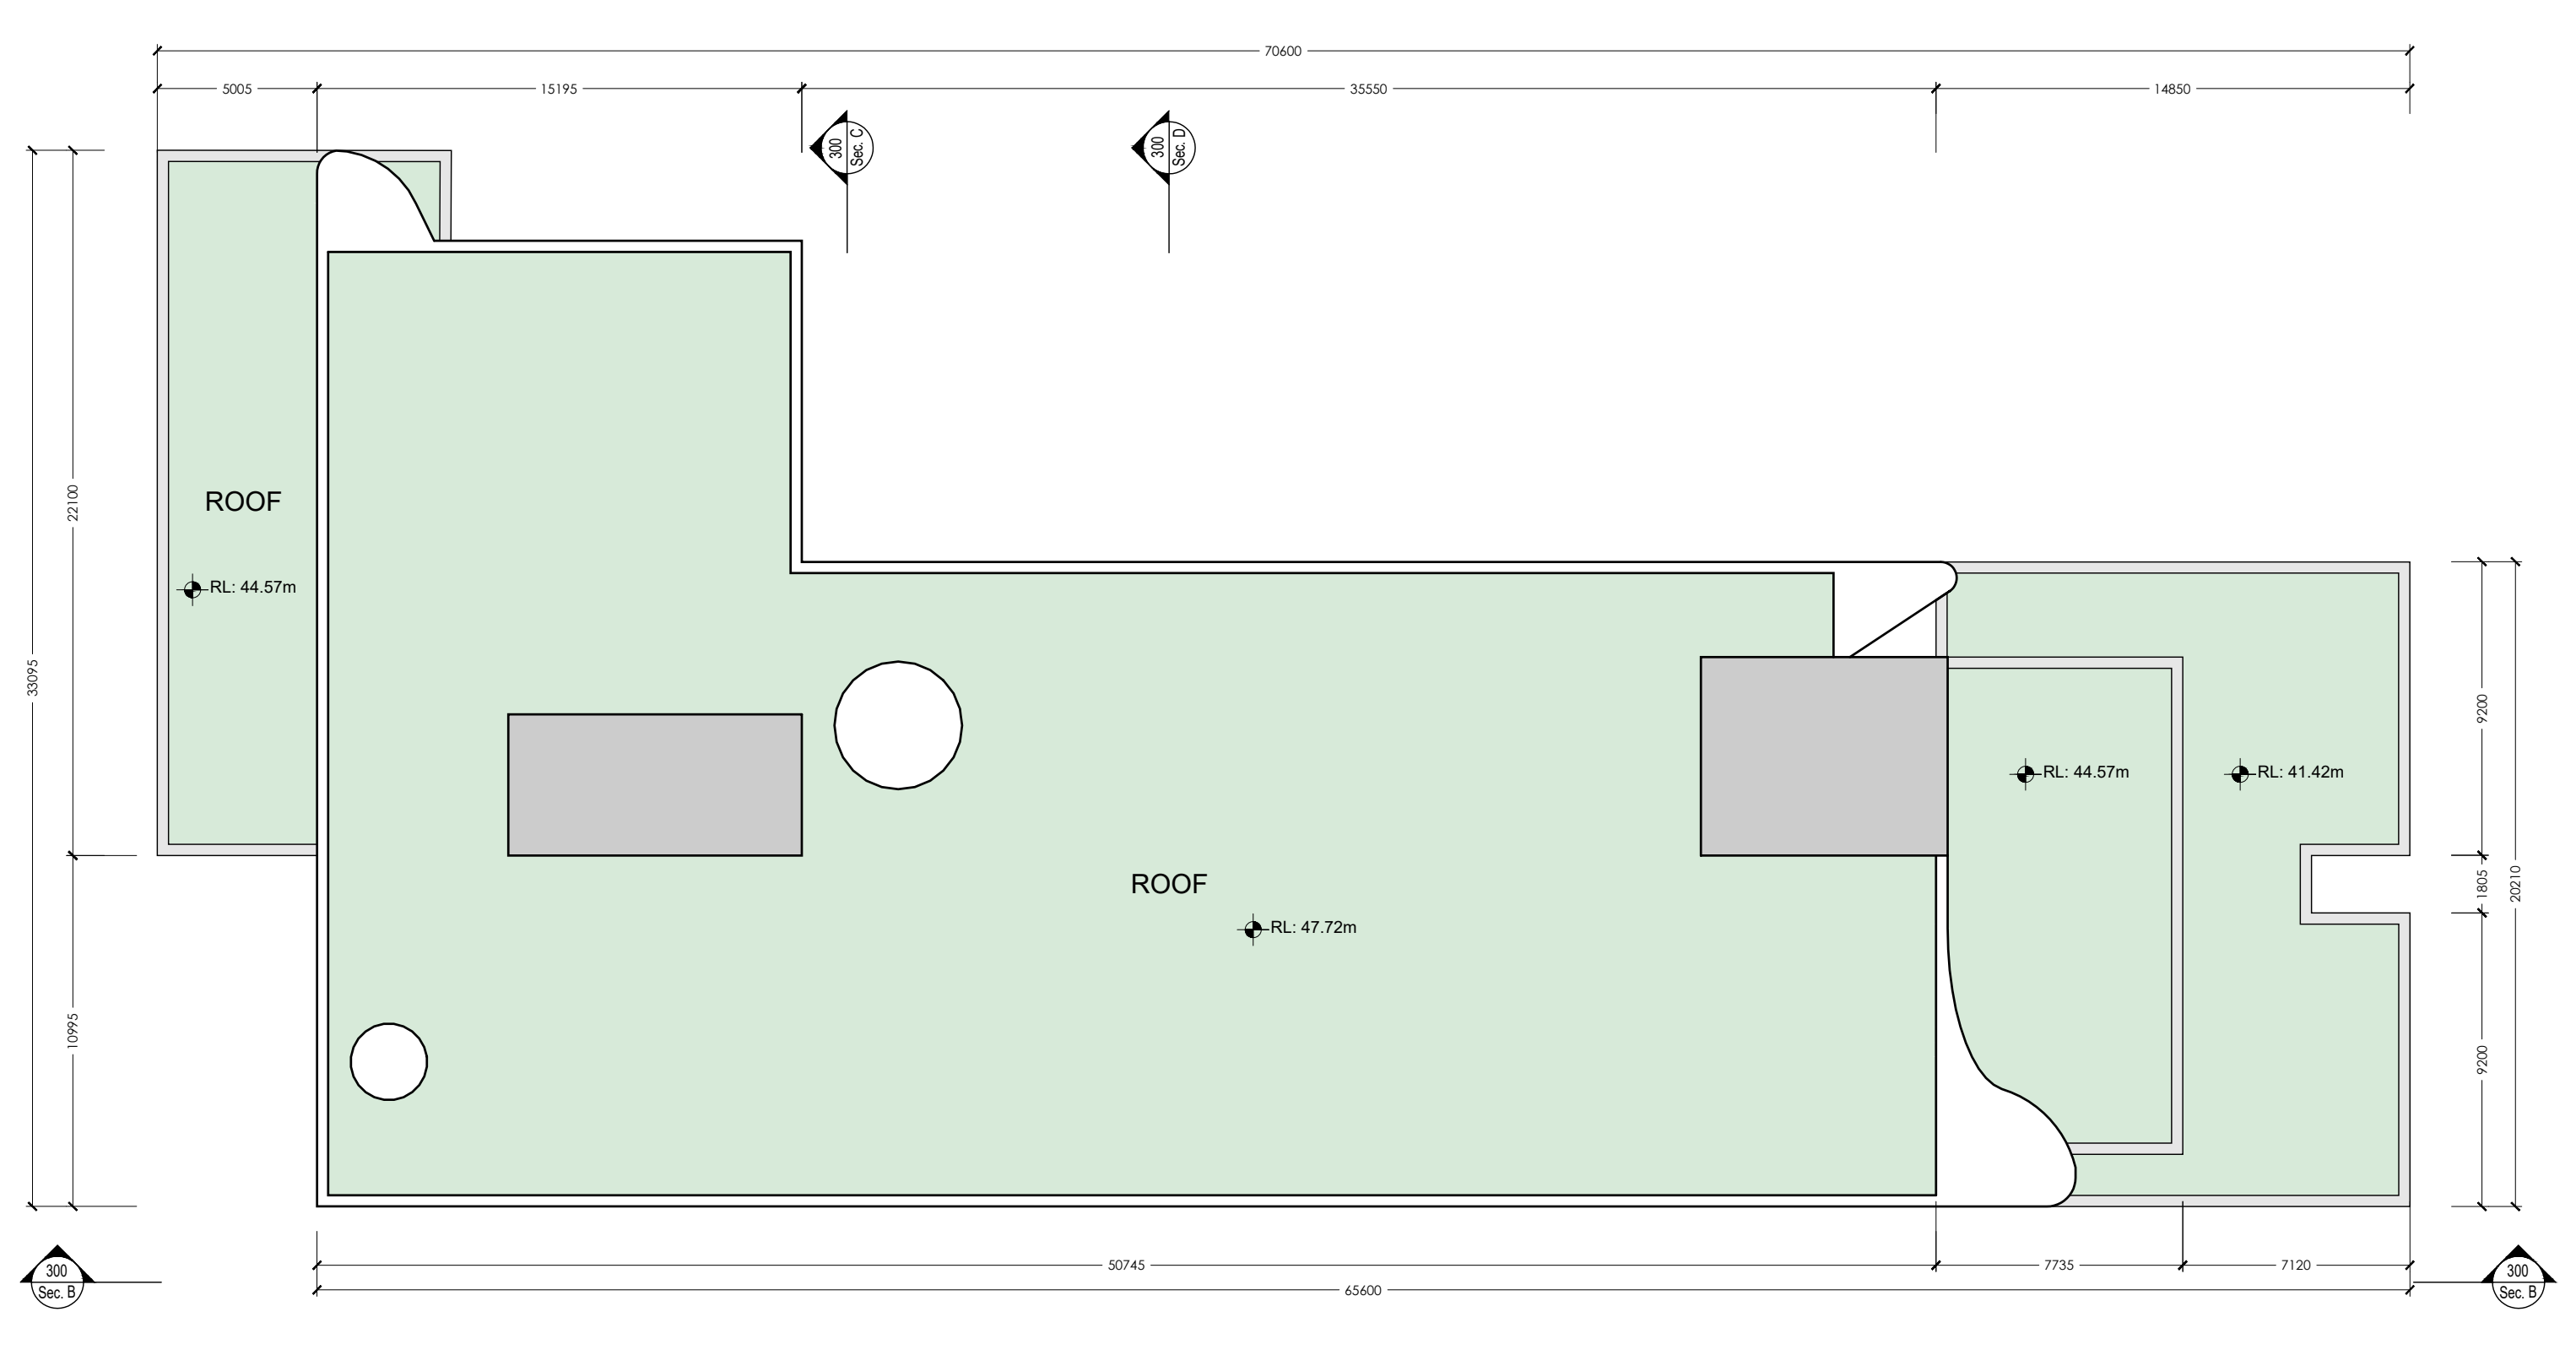


NOTE: - DO NOT SCALE. USE FIGURED DIMENSIONS ONLY.  
- THE DRAWING IS TO BE READ IN CONJUNCTION WITH ALL RELEVANT SPECIFICATIONS AND DRAWINGS.  
- ALL DIMENSIONS TO BE CHECKED ON SITE.  
- IN THE EVENT OF ANY DISCREPANCIES BETWEEN DRAWINGS THE CONTRACTOR IS TO ASK THE ARCHITECT IMMEDIATELY.

| REV | DATE       | DESCRIPTION                            | BY | CHKD | APP'D |
|-----|------------|--|----|------|-------|
| 1   | 11/11/2014 | Issue for Pre-Application Consultation | CC | CC   | PH    |
| 2   | 12/01/2014 | Issue for Submission                   | CC | CC   | PH    |
| 3   | 12/02/2014 | Issue for Submission                   | CC | PH   | PH    |
| 4   | 12/02/2014 | Issue for Submission                   | CC | PH   | PH    |
| 5   | 12/02/2014 | Issue for Submission                   | CC | PH   | PH    |
| 6   | 12/02/2014 | Issue for Submission                   | CC | PH   | PH    |
| 7   | 12/02/2014 | Issue for Submission                   | CC | PH   | PH    |
| 8   | 12/02/2014 | Issue for Submission                   | CC | PH   | PH    |
| 9   | 12/02/2014 | Issue for Submission                   | CC | PH   | PH    |
| 10  | 12/02/2014 | Issue for Submission                   | CC | PH   | PH    |

- ALL DIMENSIONS IN MILLIMETERS
  - WARDROBES SHOWN IN BEDROOM AREAS ARE NOT COUNTED TOWARD TOTAL STORAGE AREA
  - FURNITURE AND FITTINGS SHOWN ARE INDICATIVE
- INDICATES FINISHED FLOOR LEVEL
- LEGEND:
- ONE BEDROOM APARTMENTS
  - TWO BEDROOM APARTMENTS
  - THREE BEDROOM APARTMENTS
  - SITE BOUNDARY

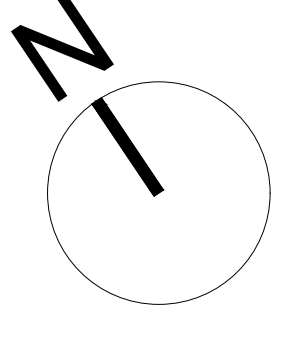

# Sixth Floor Plan

Scale 1: 200 @A0