

NOTE: - DO NOT SCALE. USE FIGURED DIMENSIONS ONLY.  
- THE DRAWING IS TO BE READ IN CONJUNCTION WITH ALL RELEVANT SPECIFICATIONS AND DRAWINGS.  
- ALL DIMENSIONS TO BE CHECKED ON SITE.  
- IN THE EVENT OF ANY DISCREPANCIES BETWEEN DRAWINGS THE CONTRACTOR IS TO ASK THE ARCHITECT IMMEDIATELY.





REV.	DATE	DESCRIPTION	BY	CHKD.	APP'D.
1	11/11/2021	Issue for Pre-Application Consultation	CC	CC	PL
2	18/01/2021	Issue for Submission	CC	CC	PL
3	18/01/2021	Issue for Submission	CC	CC	PL
4	18/01/2021	Issue for Submission	CC	CC	PL
5	18/01/2021	Issue for Submission	CC	CC	PL
6	18/01/2021	Issue for Submission	CC	CC	PL
7	18/01/2021	Issue for Submission	CC	CC	PL
8	18/01/2021	Issue for Submission	CC	CC	PL
9	18/01/2021	Issue for Submission	CC	CC	PL
10	18/01/2021	Issue for Submission	CC	CC	PL

- ALL DIMENSIONS IN MILLIMETERS
- WARDROBES SHOWN IN BEDROOM AREAS ARE NOT COUNTED TOWARD TOTAL STORAGE AREA
- FURNITURE AND FITTINGS SHOWN ARE INDICATIVE

INDICATES FINISHED FLOOR LEVEL

**LEGEND:**

- ONE BEDROOM APARTMENTS
- TWO BEDROOM APARTMENTS
- THREE BEDROOM APARTMENTS
- SITE BOUNDARY

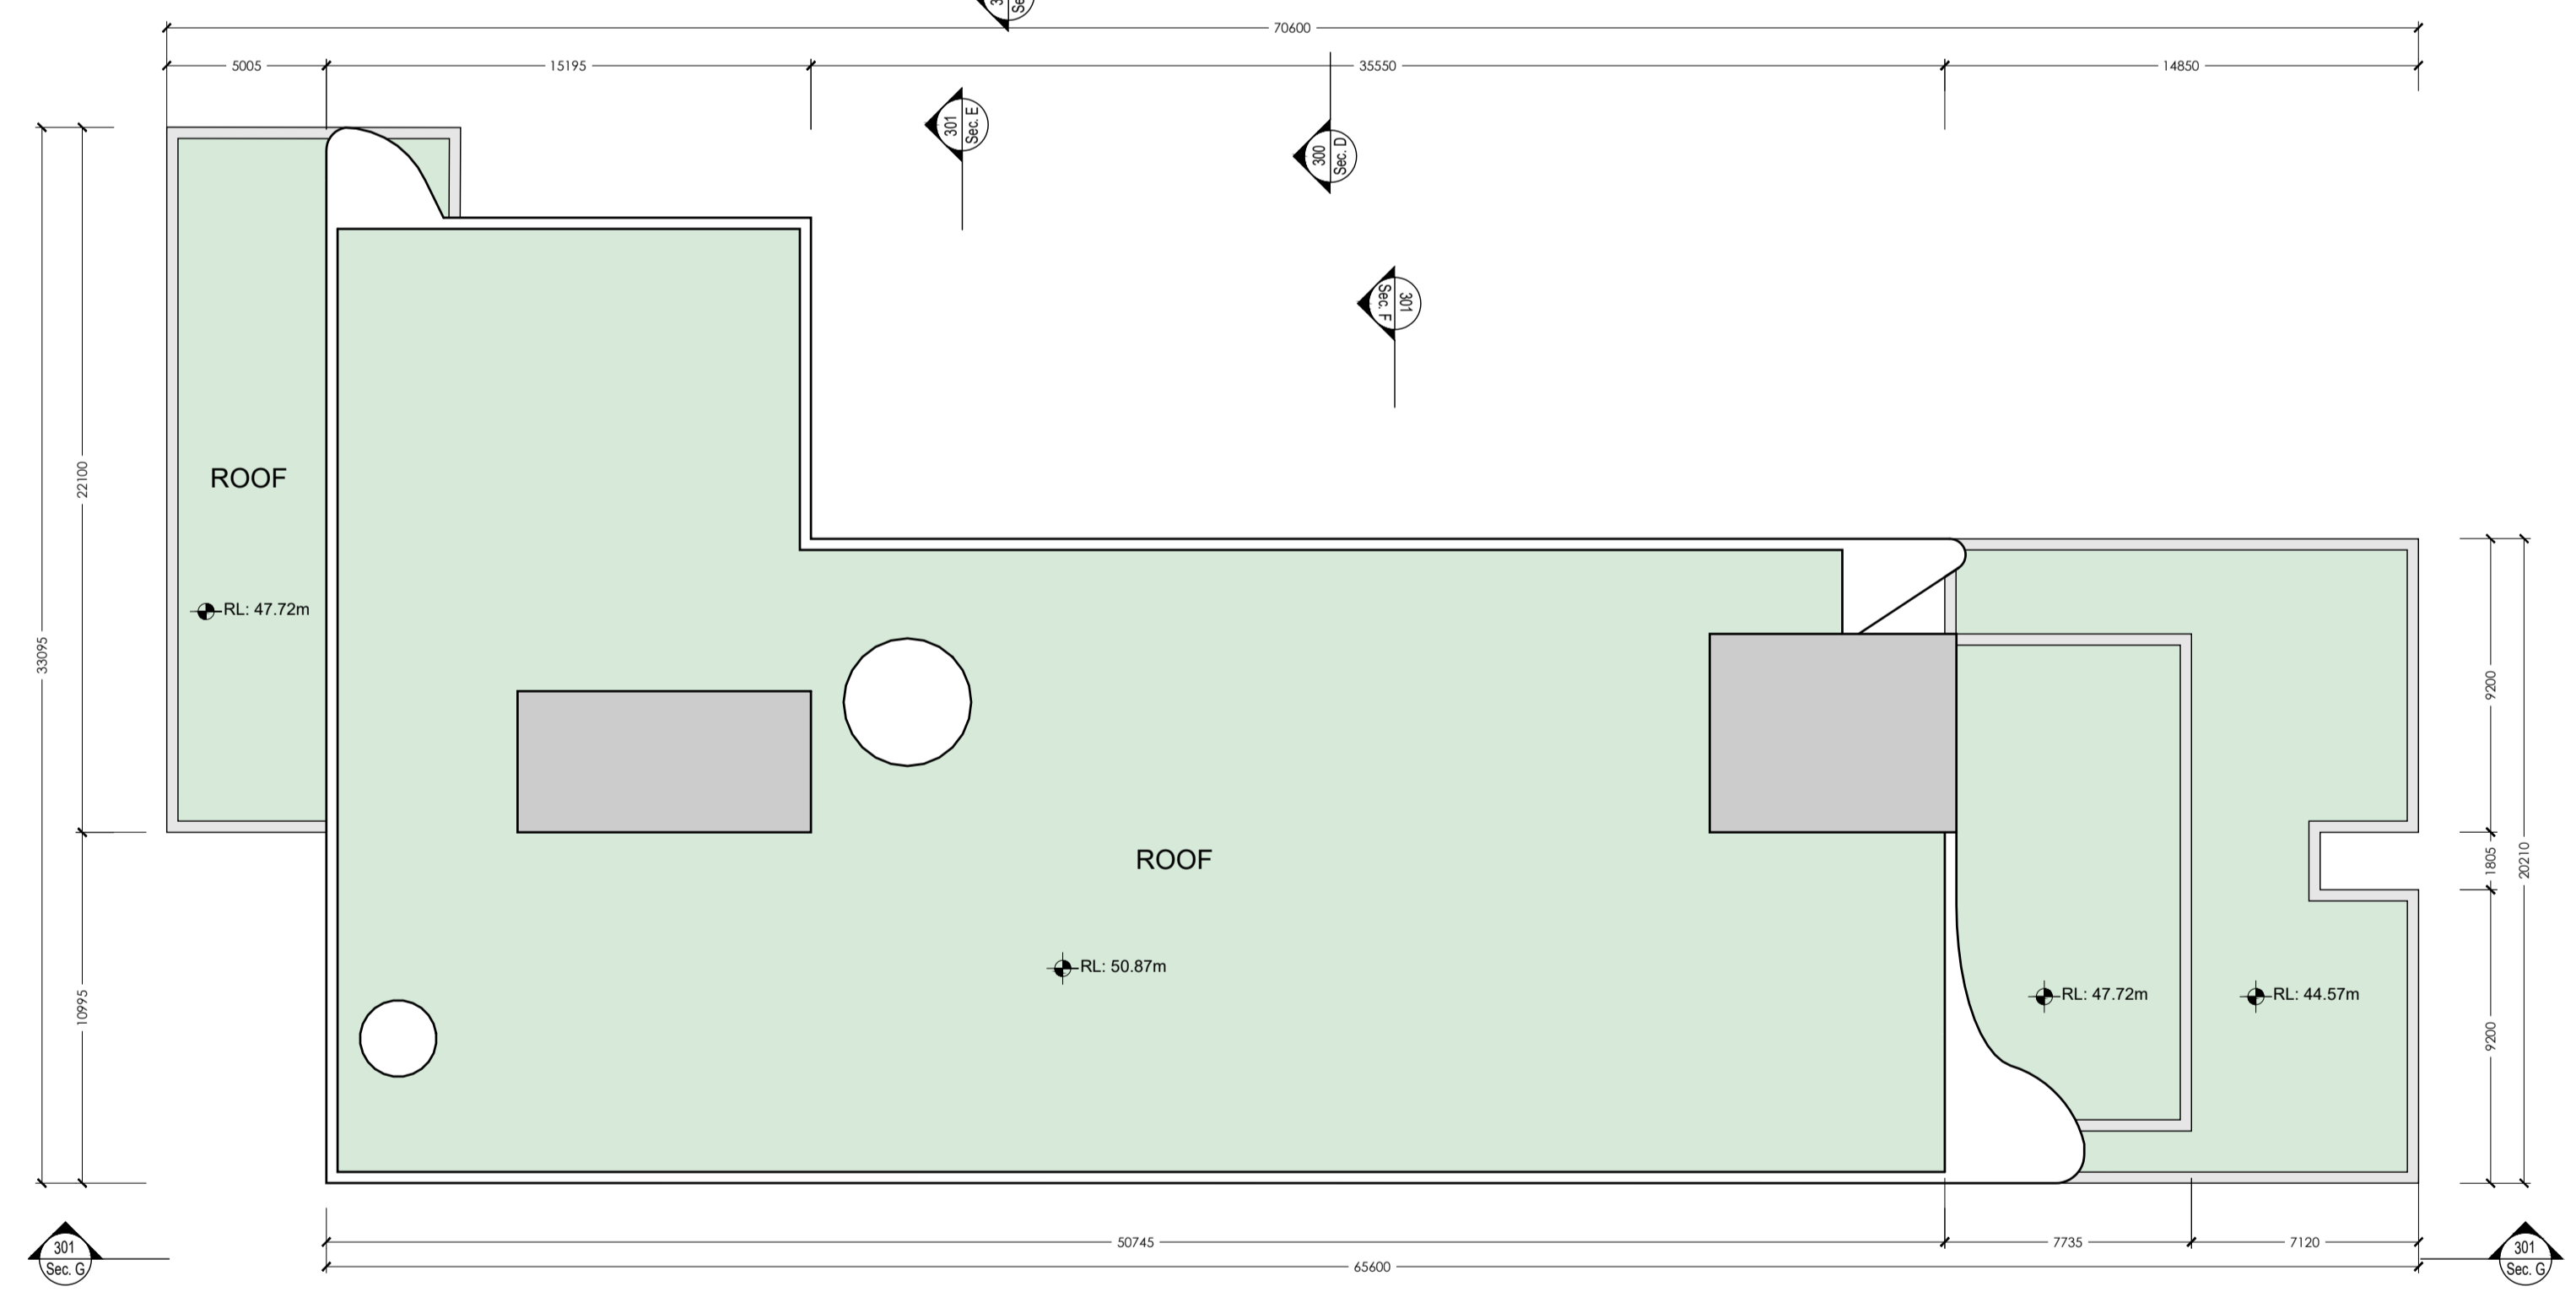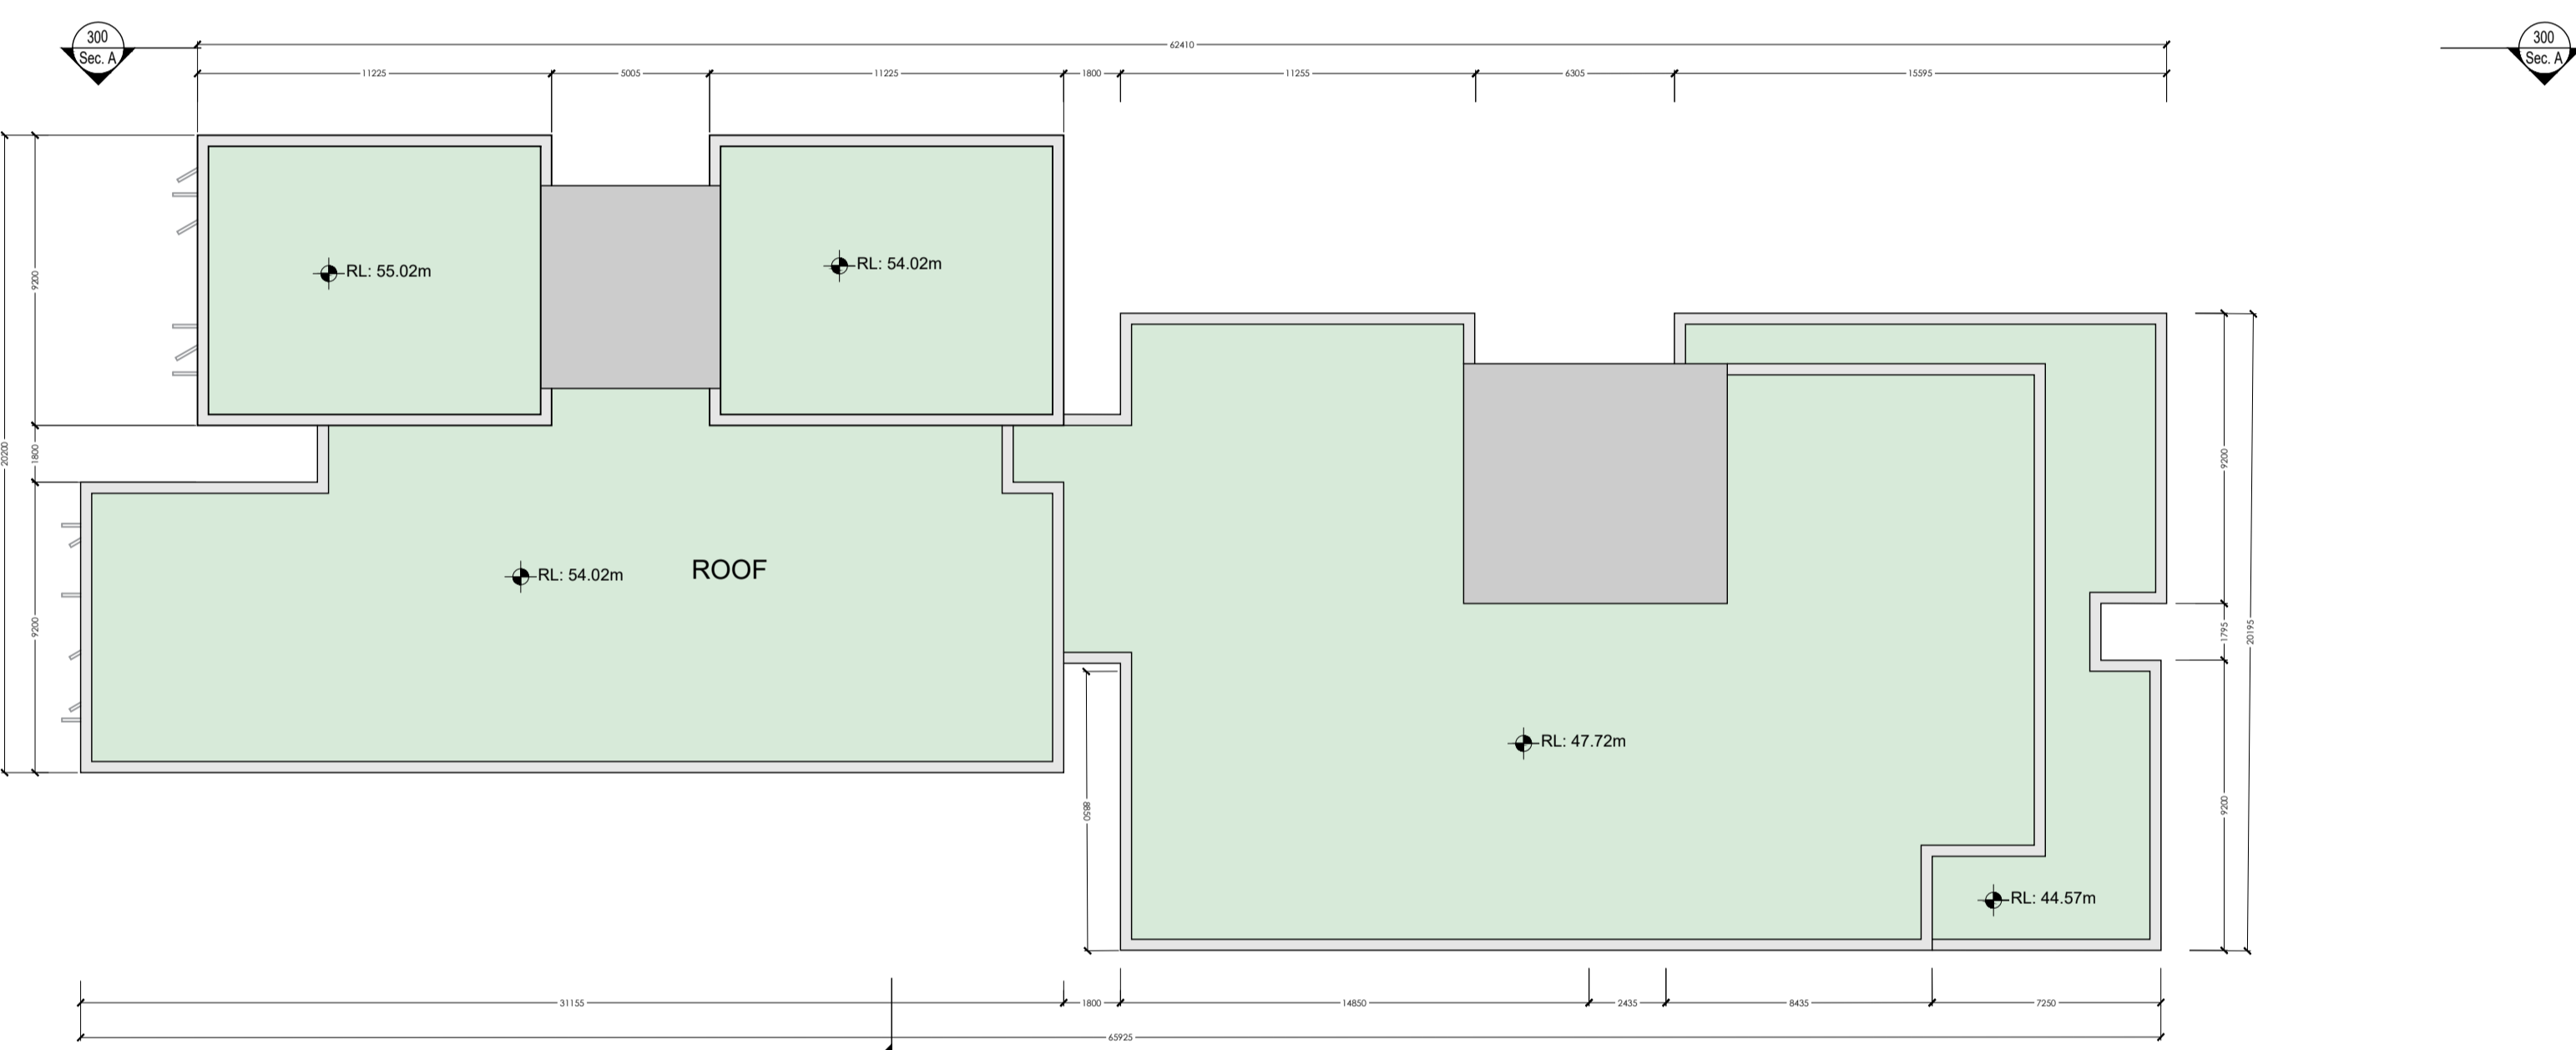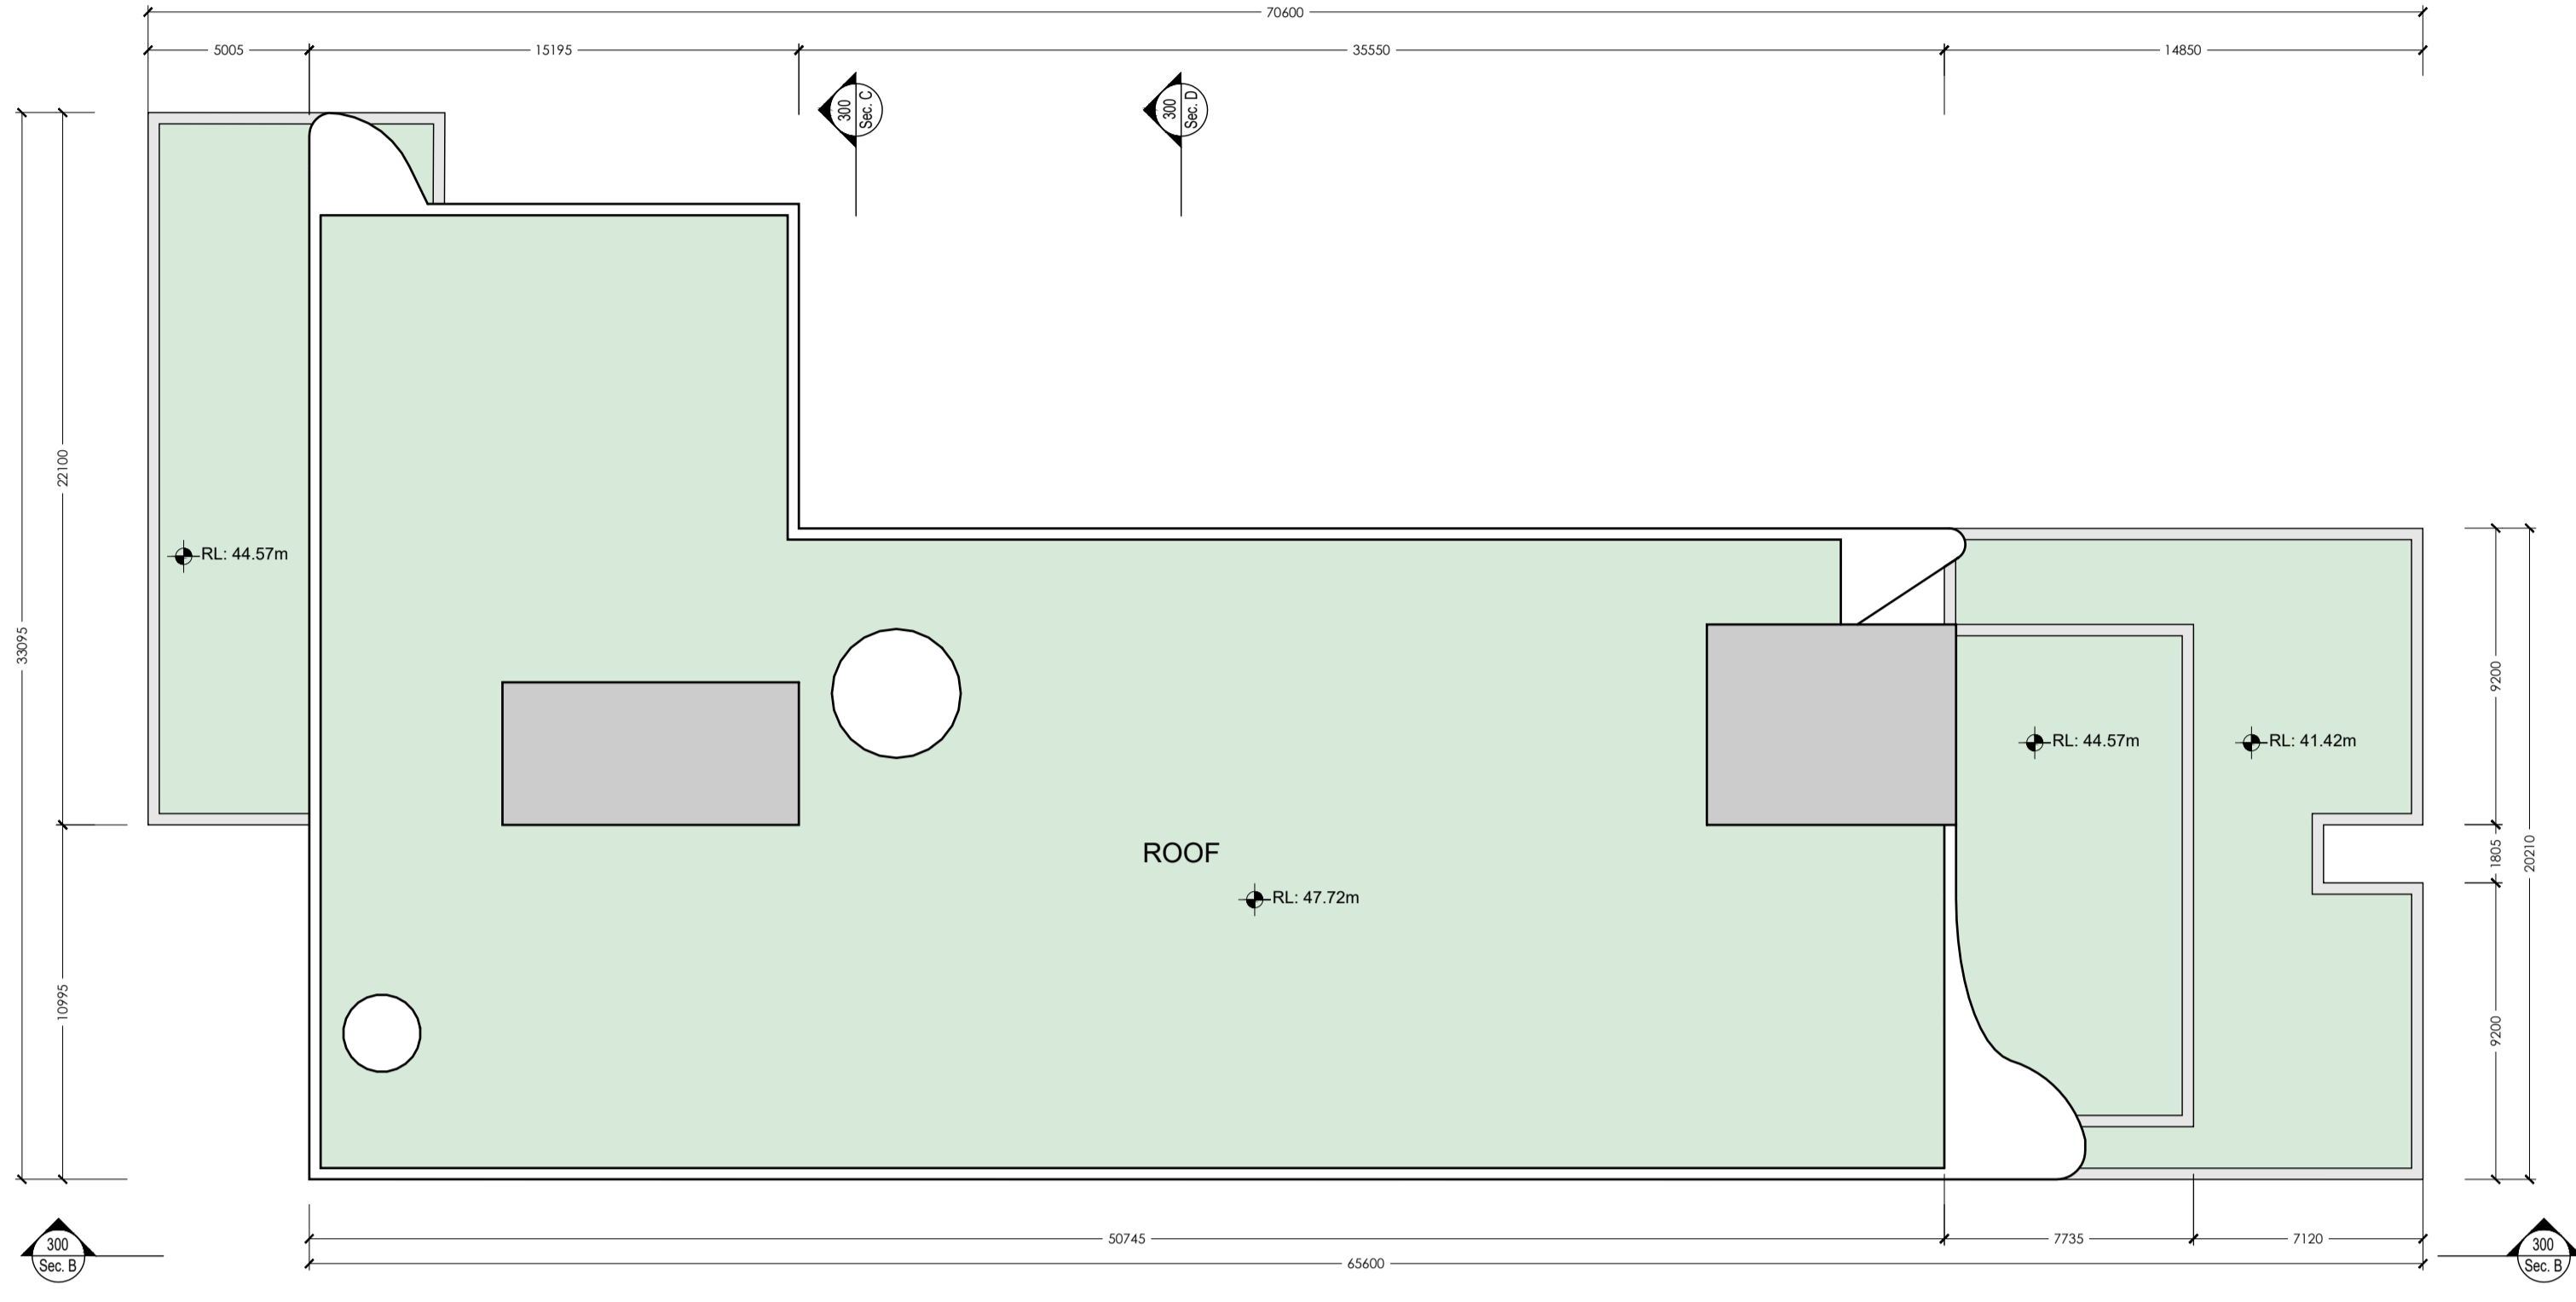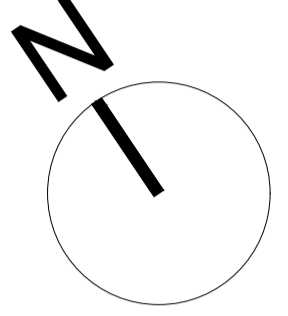

# Seventh Floor Plan

Scale 1: 200 @A0