



NOTE: - DO NOT SCALE. USE FIGURED DIMENSIONS ONLY
 - THIS DRAWING IS TO BE READ IN CONJUNCTION WITH ALL RELEVANT SPECIFICATIONS AND DRAWINGS.
 - ALL DIMENSIONS TO BE CHECKED ON SITE.
 - IN THE EVENT OF ANY DISCREPANCIES BETWEEN DRAWINGS THE CONTRACTOR IS TO INFORM THE ARCHITECT IMMEDIATELY.

REV.	DATE	DESCRIPTION	DESIGN	CHECKED	APPROVED
1	11/01/2024	Issue for Pre-Application Consultation	OC	OC	PH
2	11/01/2024	Issue for Information	OC	OC	PH
3	11/01/2024	Issue for Information	OC	PH	PH
4	11/01/2024	Issue for Information	OC	PH	PH
5	11/01/2024	Issue for Information	OC	PH	PH
6	11/01/2024	Issue for Information	OC	PH	PH


- ALL DIMENSIONS IN MILLIMETERS
 - FOR DETAILS OF STREET LIGHTING REFER TO DKP LIGHTING REPORT
- INDICATES FINISHED FLOOR LEVEL
- SITE BOUNDARY

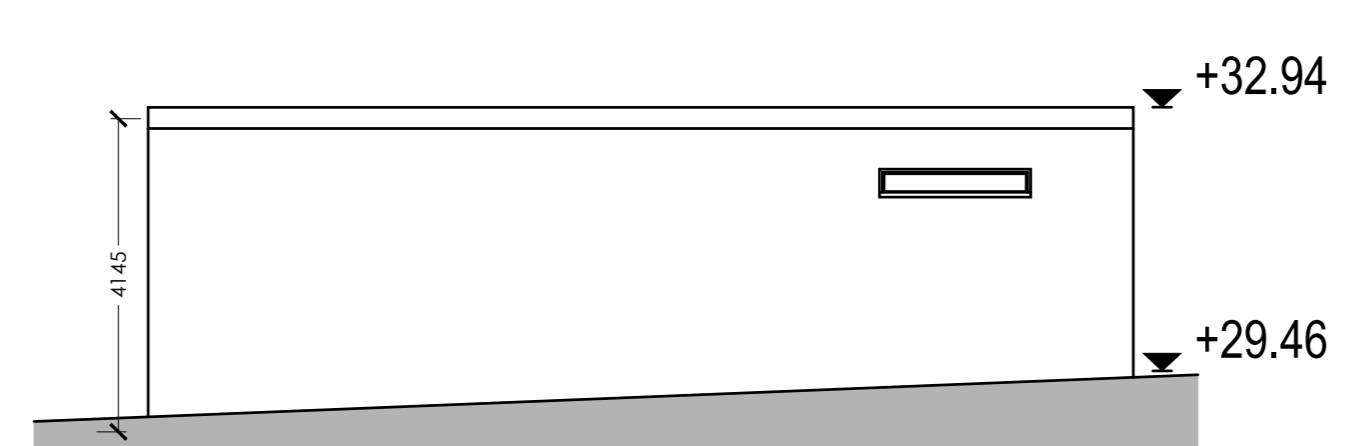


School Store - North East Elevation
 Scale 1: 100 @A0

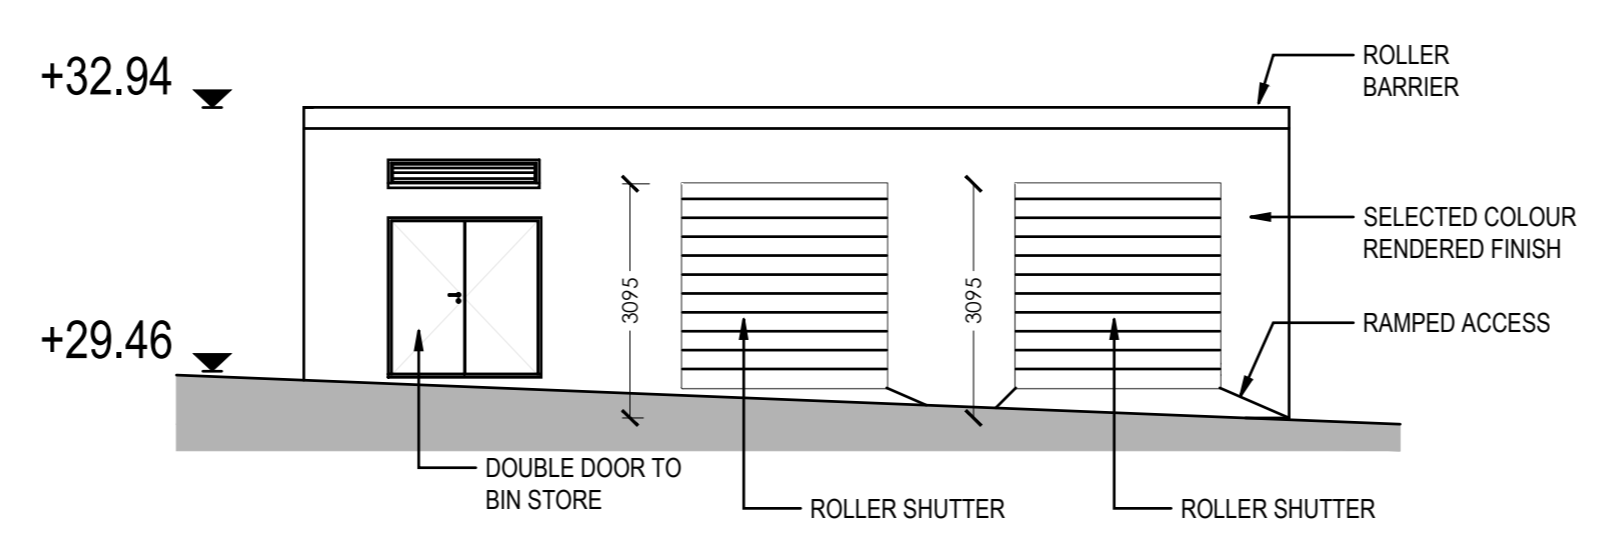


School Store - South West Elevation
 Scale 1: 100 @A0

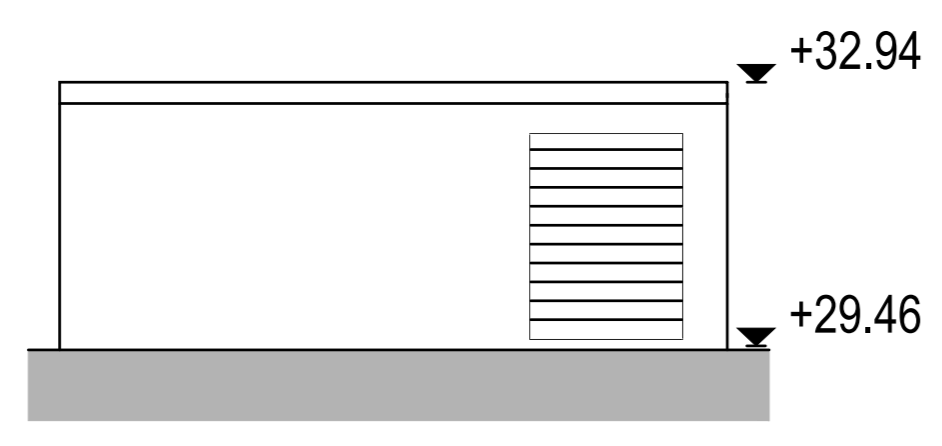


School Store - South East Elevation
 Scale 1: 100 @A0

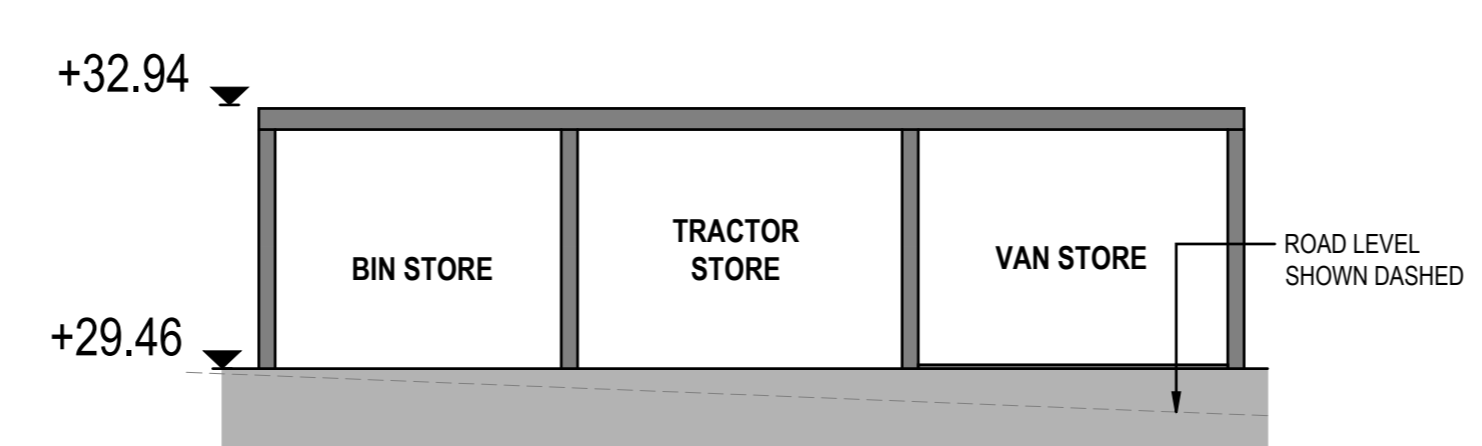


School Store - Section D-D
 Scale 1: 100 @A0

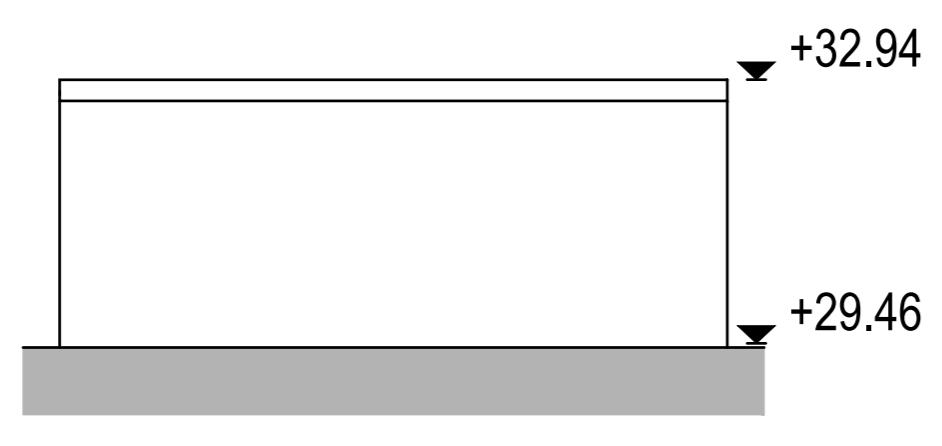

School Store - North West Elevation
 Scale 1: 100 @A0

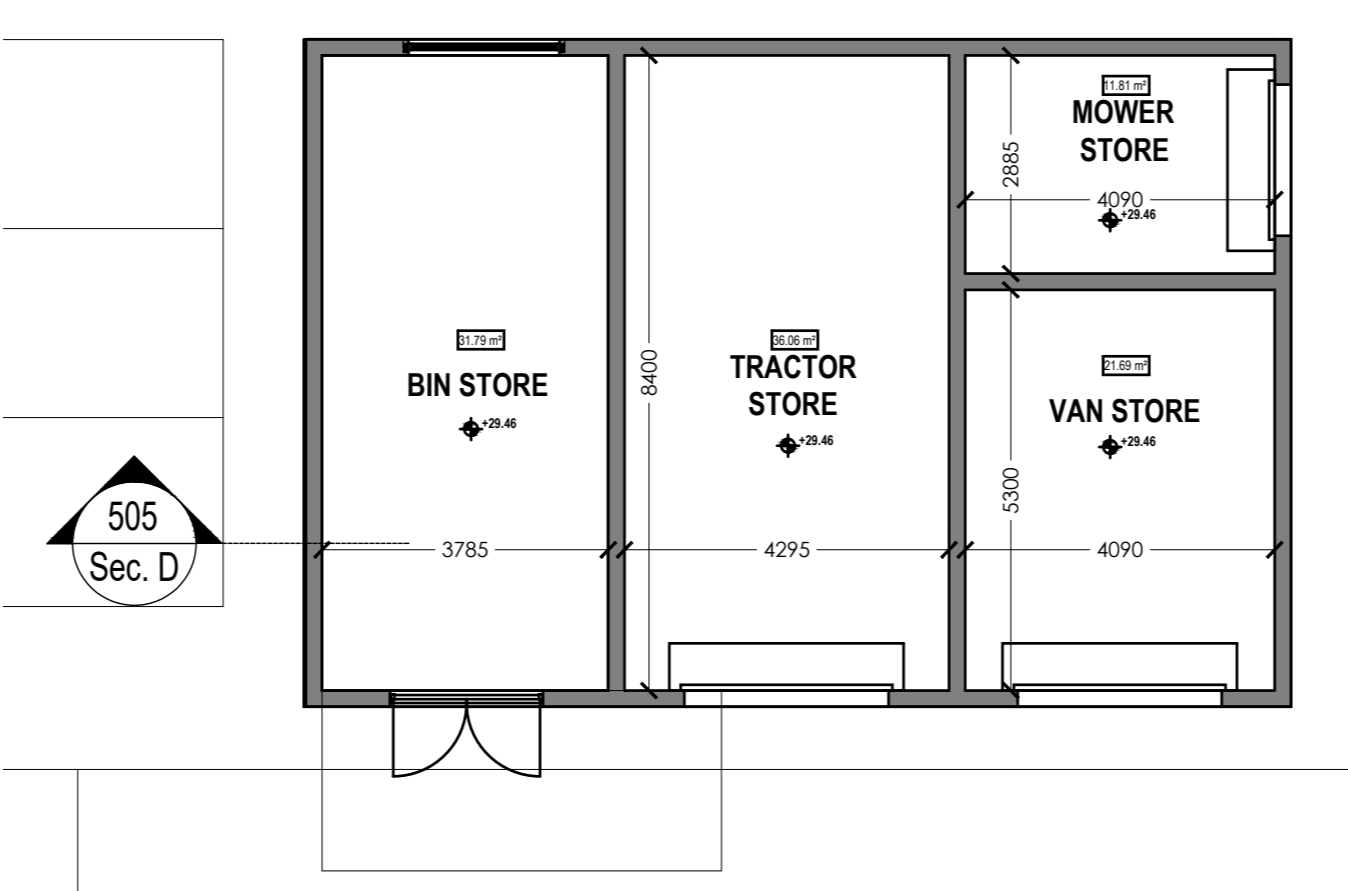

School Store - Ground Floor Plan
 Scale 1: 100 @A0

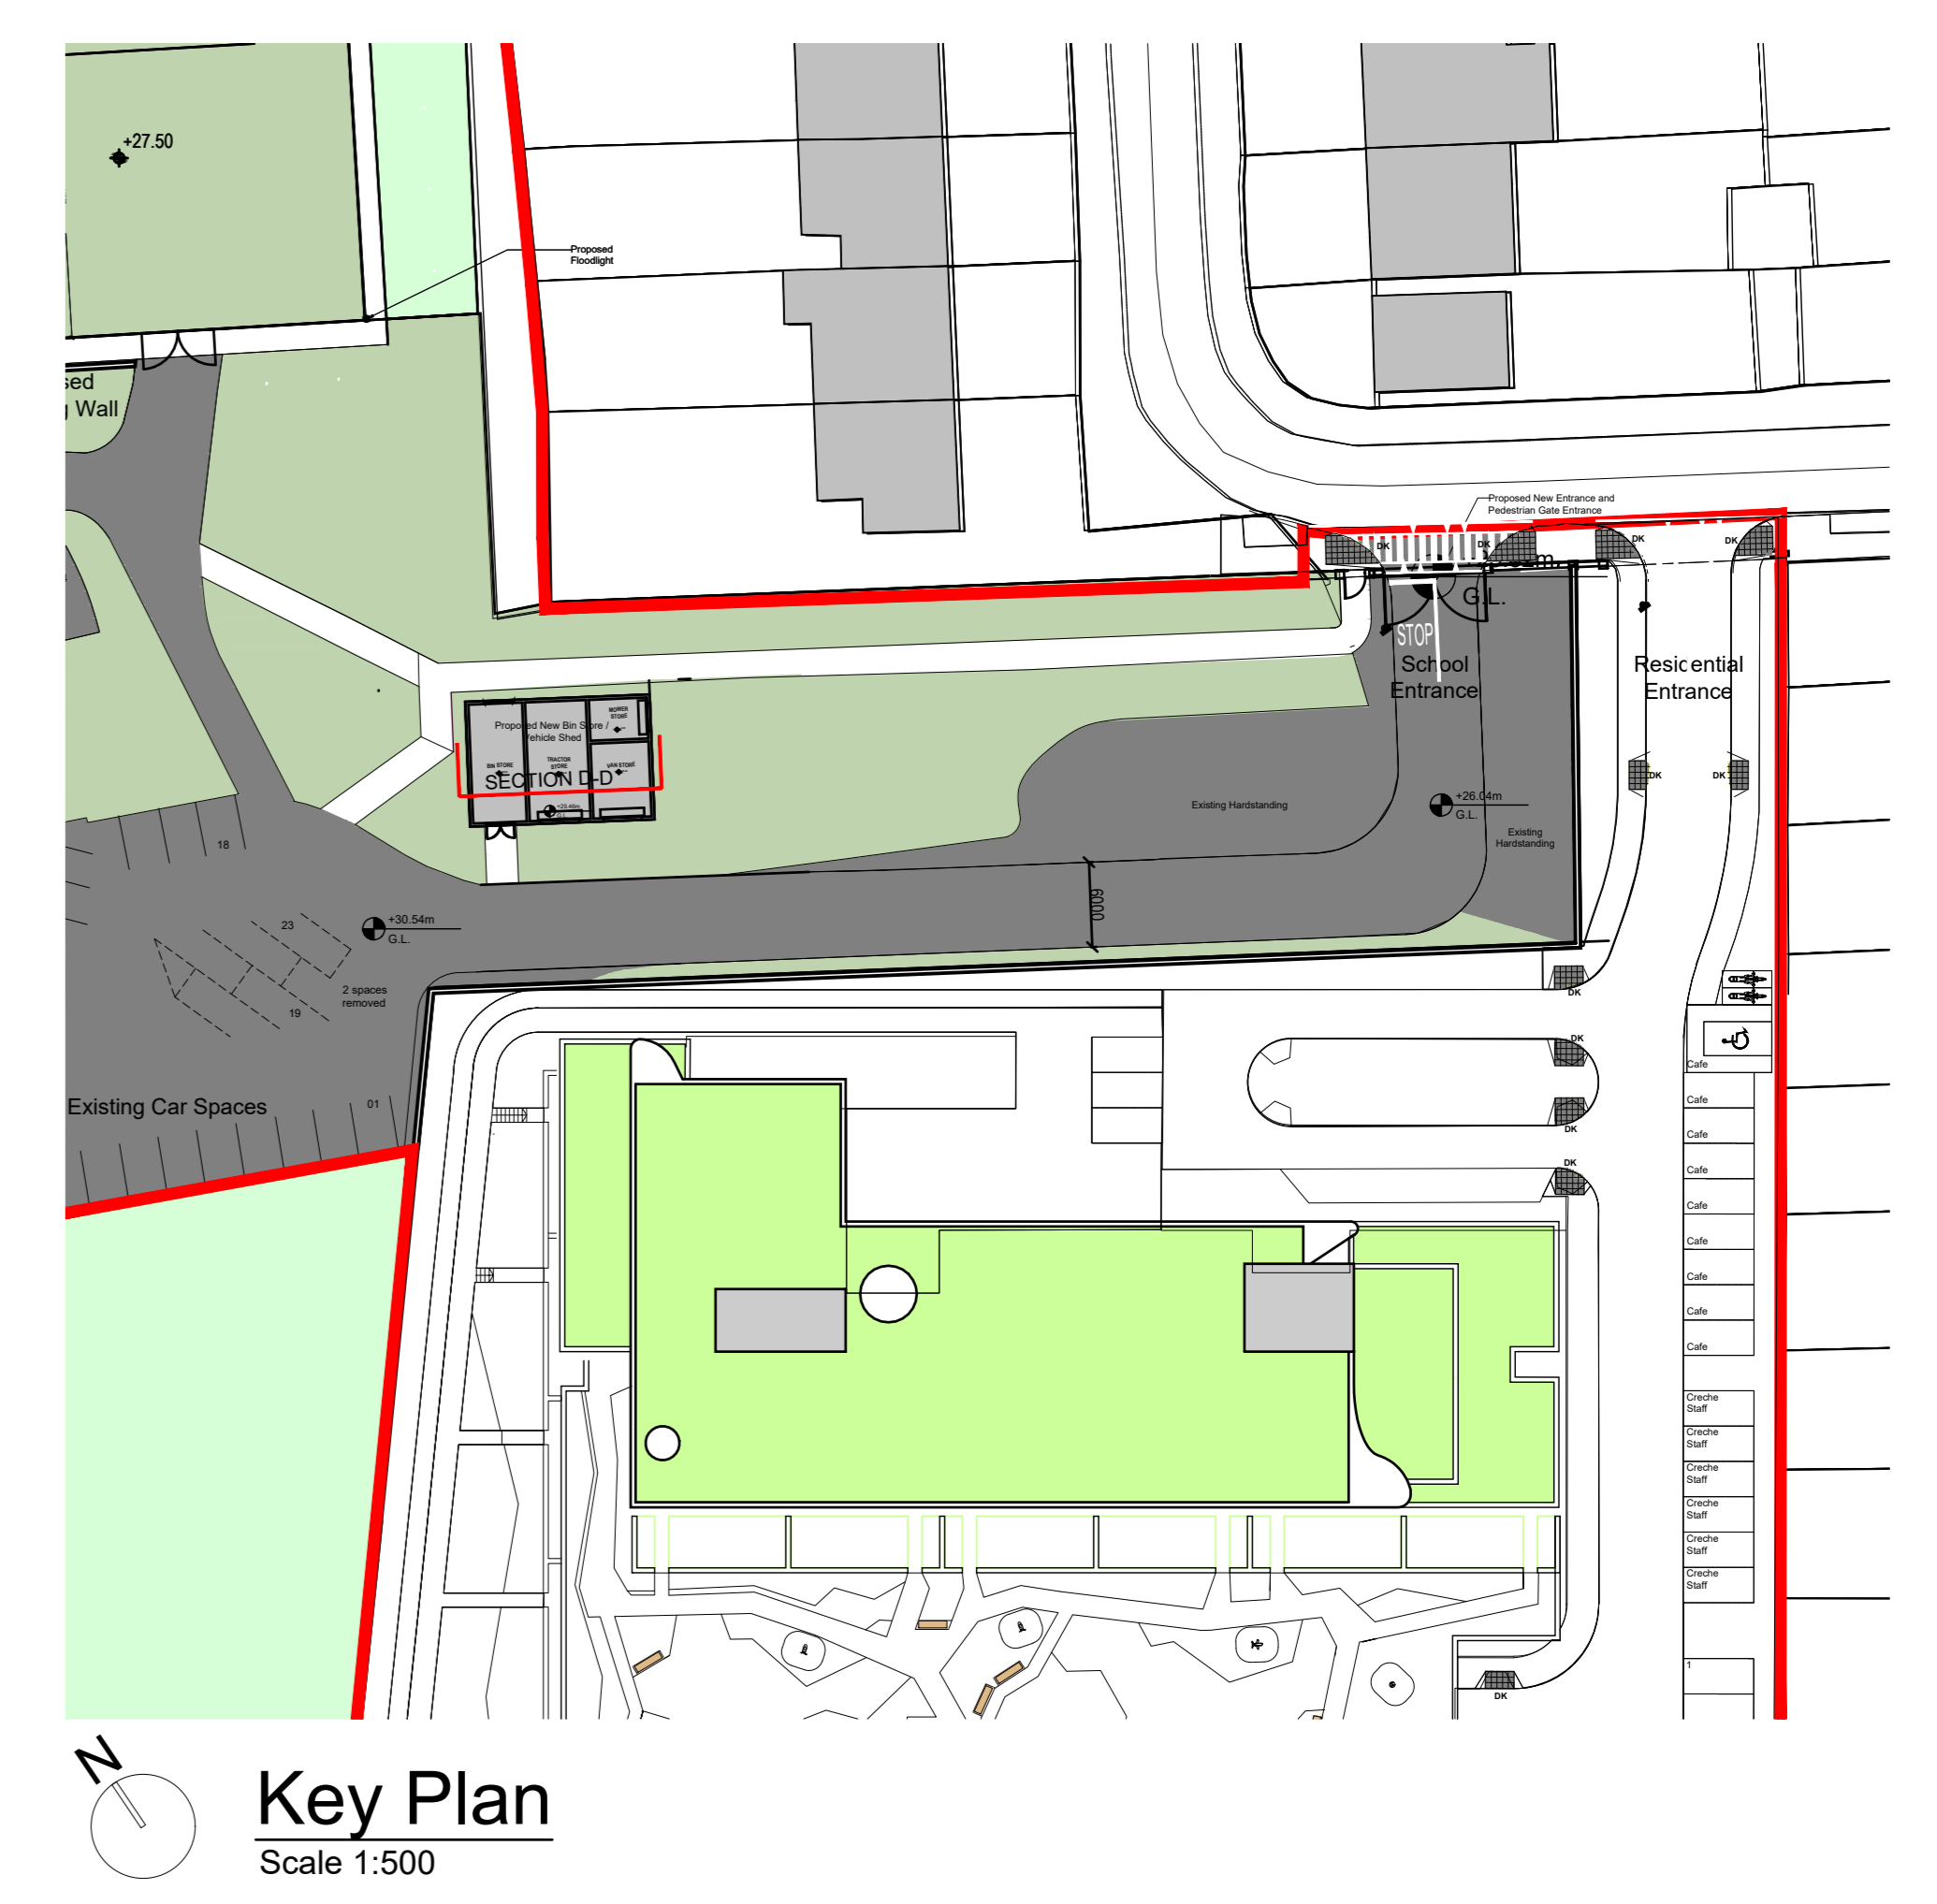

Key Plan
 Scale 1:500