


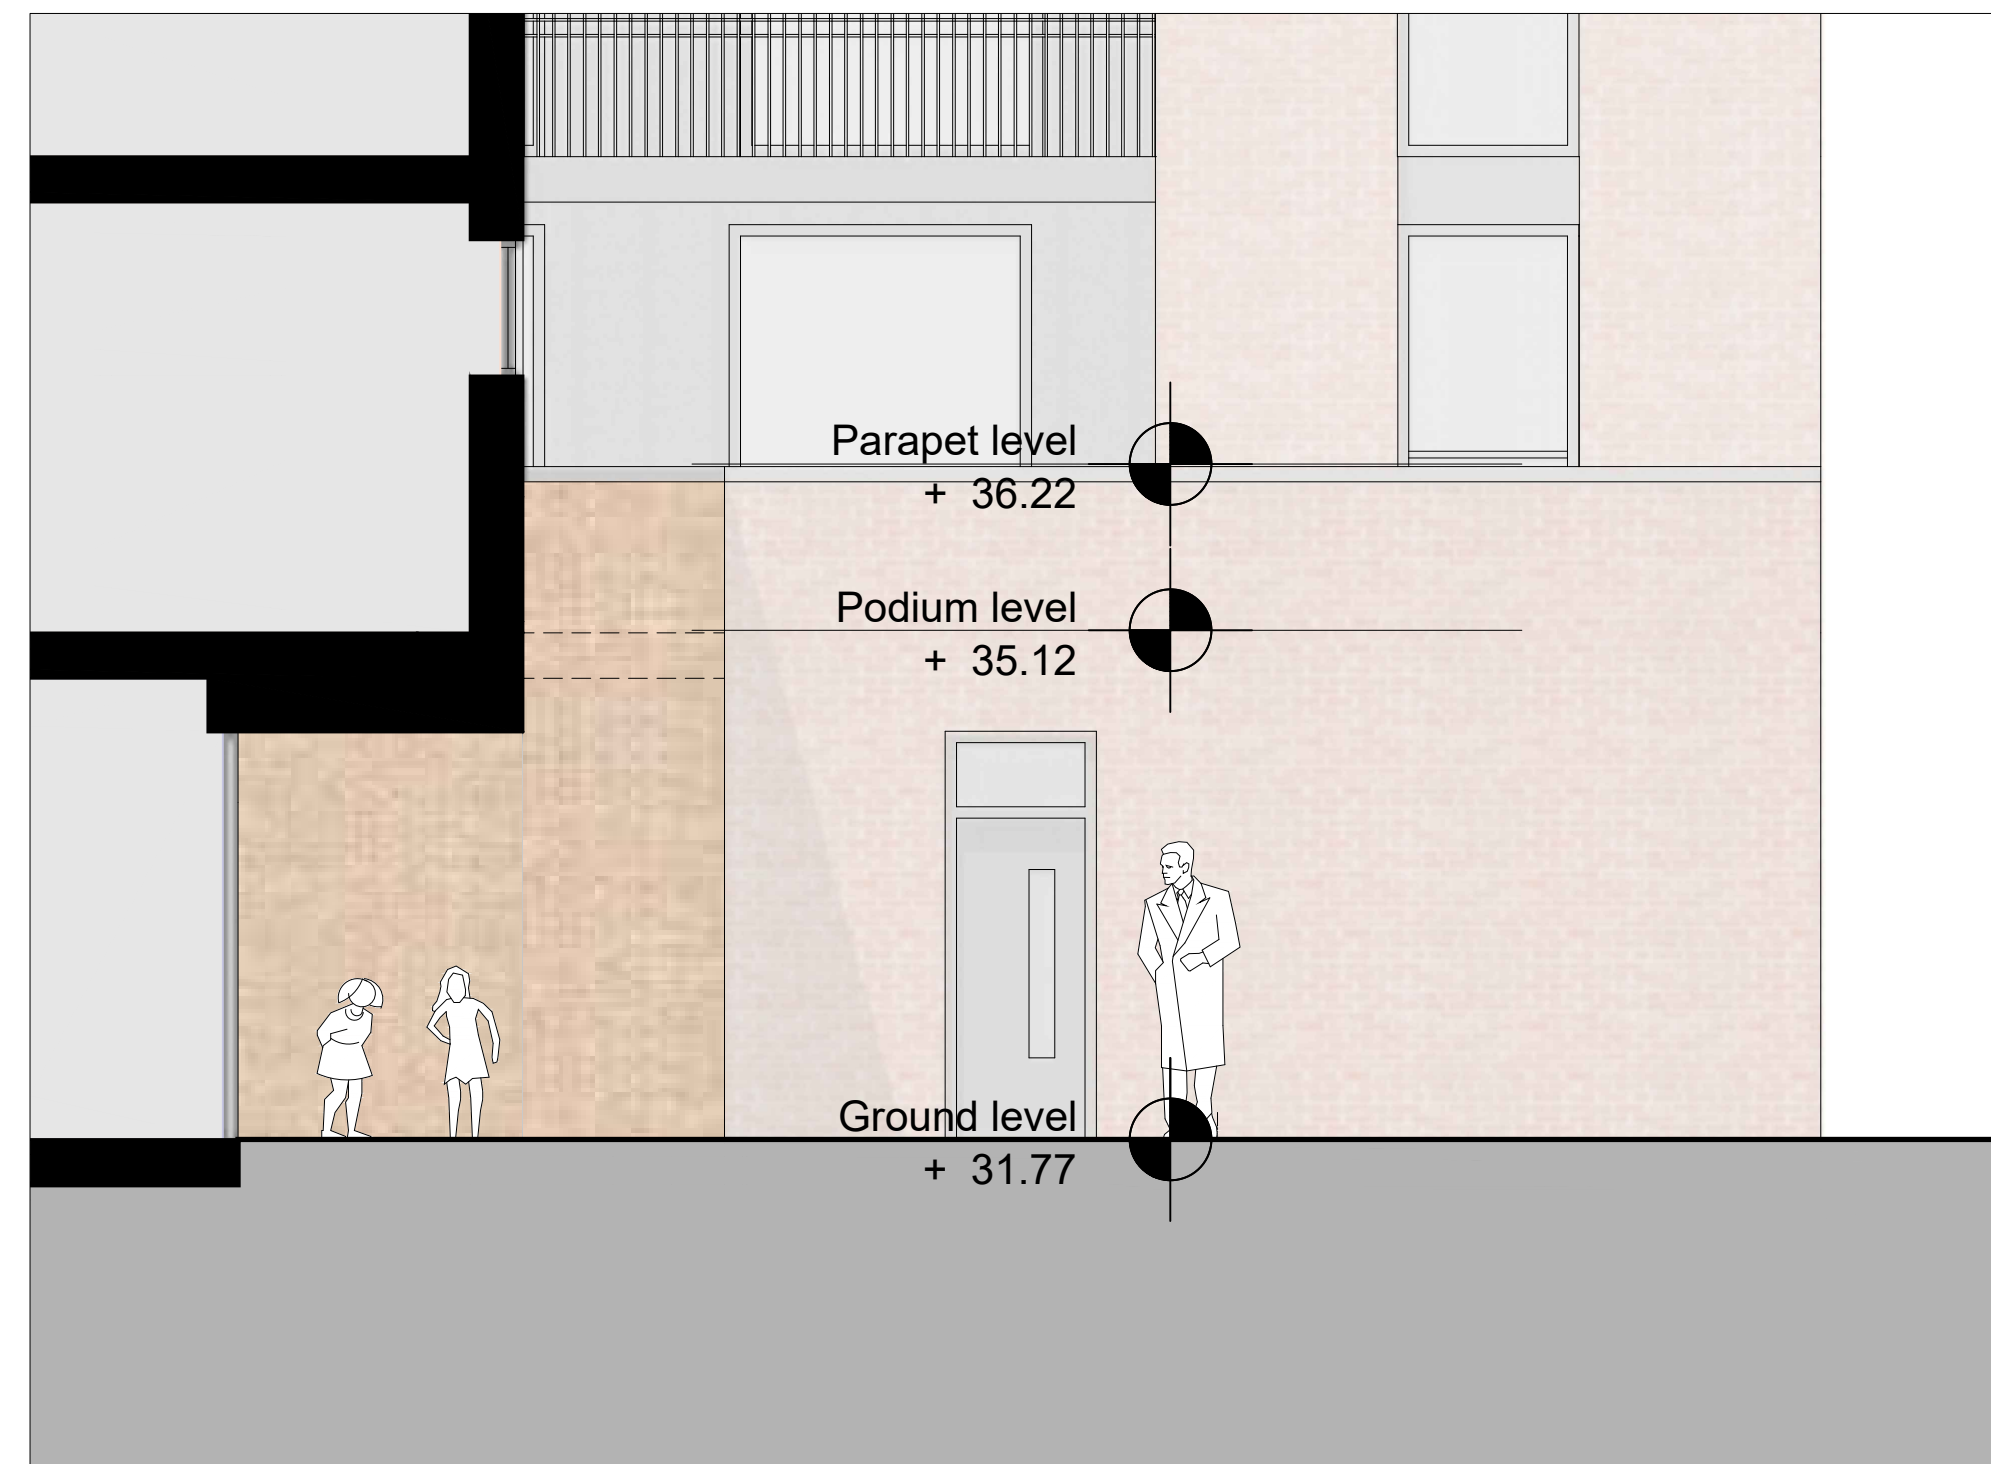

### South - East Elevation

Scale 1: 50 @A1




### South - West Elevation

Scale 1: 50 @A1

NOTE: - DO NOT SCALE. USE FIGURED DIMENSIONS ONLY  
 - THIS DRAWING IS TO BE READ IN CONJUNCTION WITH ALL RELEVANT SPECIFICATIONS AND DRAWINGS.  
 - ALL DIMENSIONS TO BE CHECKED ON SITE.  
 - IN THE EVENT OF ANY DISCREPANCIES BETWEEN DRAWINGS THE CONTRACTOR IS TO INFORM THE ARCHITECT IMMEDIATELY.


REV.	DATE	DESCRIPTION	DRWN	CHKD	APPRD
P	17.12.2019	Issued for Pre-Application Consultation	CC	CD	PH
X	19.02.2021	Issued for Information	CC	CD	PH
Y	22.03.2021	Issued for Information	CC	PH	PH
Z	18.05.2021	Issued for Information	CC	PH	PH
AB	28.02.2022	Issued for Information	CC	PH	PH
AC	22.08.2021	SHD Application	CC	PH	PH

- ALL DIMENSIONS IN MILLIMETERS
  - WARDROBES SHOWN IN BEDROOM AREAS ARE NOT COUNTED TOWARD TOTAL STORAGE AREA
  - FURNITURE AND FITTINGS SHOWN ARE INDICATIVE
- INDICATES FINISHED FLOOR LEVEL

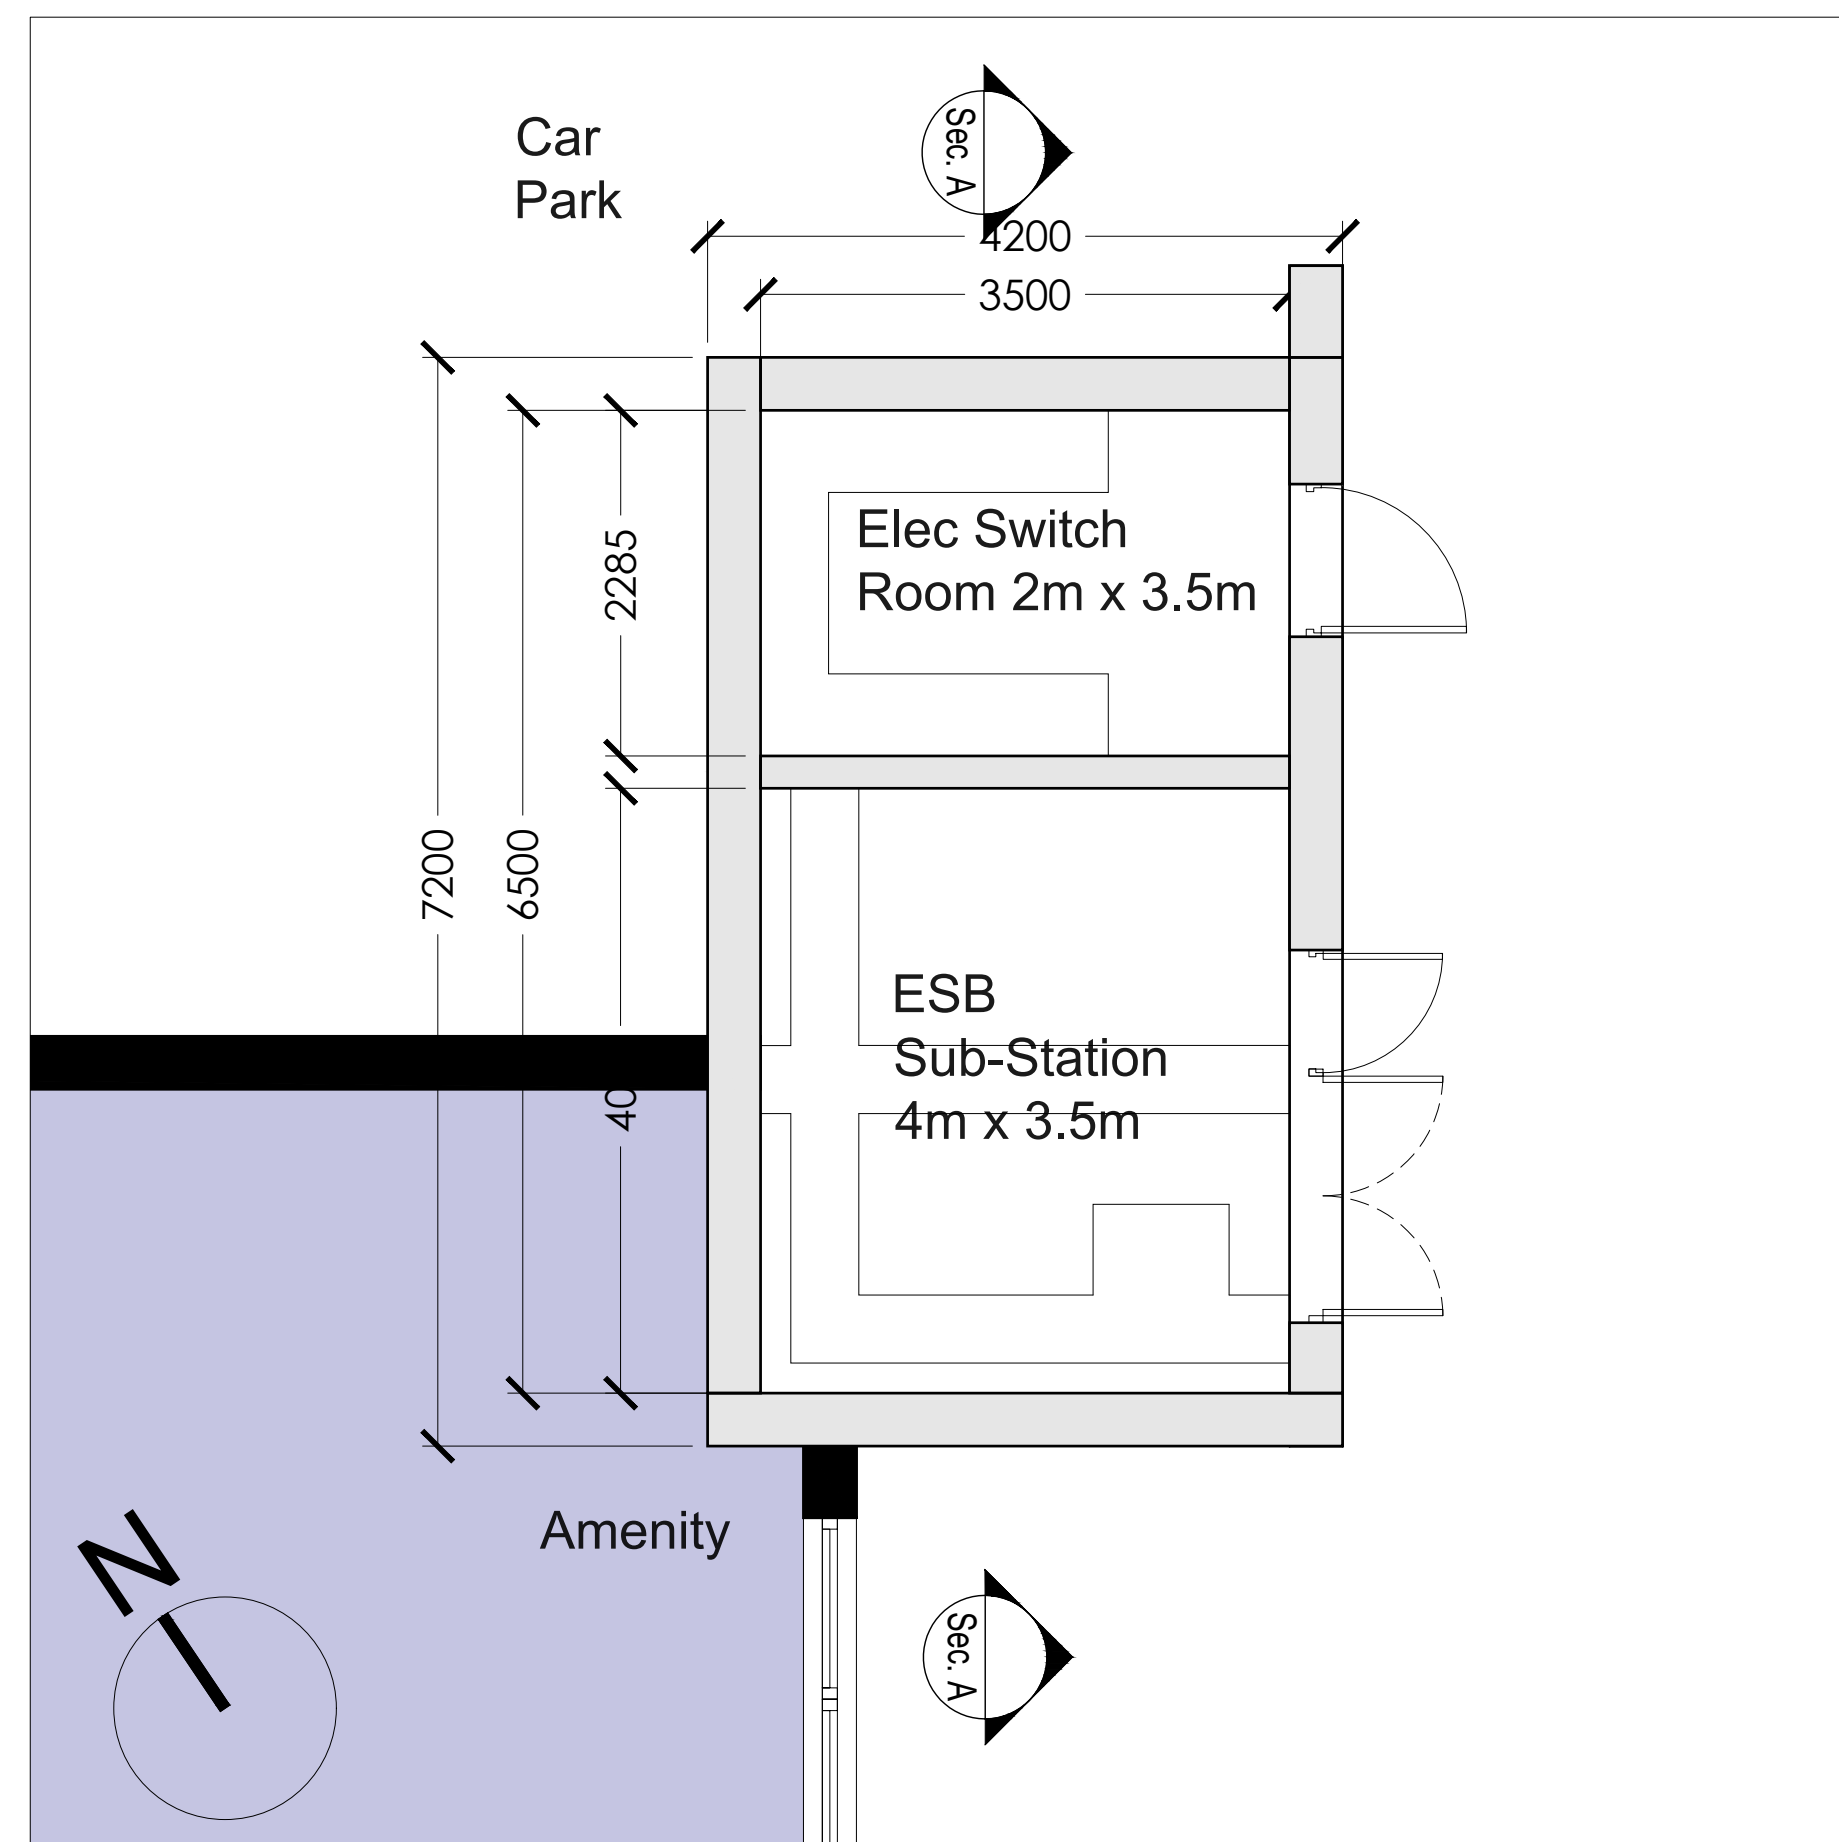

### Substation Plan

Scale 1: 50 @A1

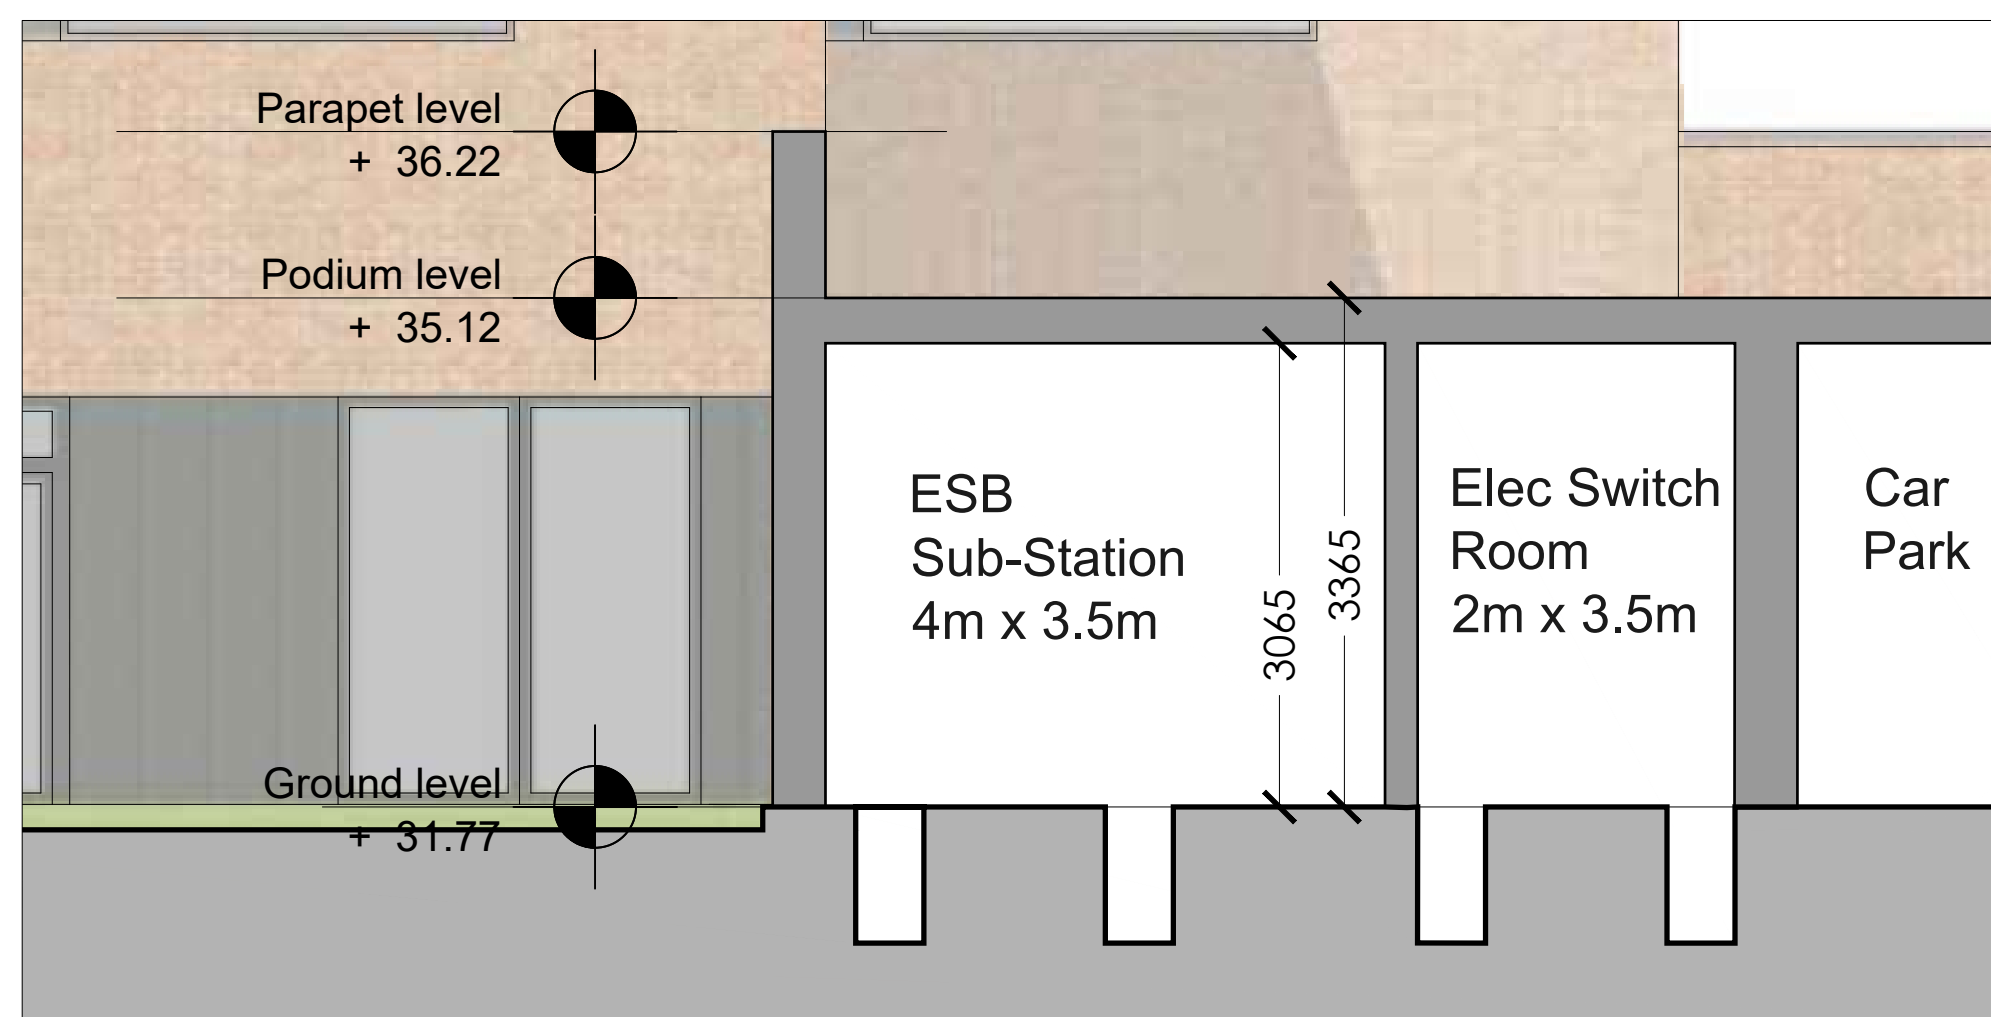

### Section A-A

Scale 1: 50 @A1

WILSON ARCHITECTURE



31 Patrick's Place, Wellington Rd., Cork t: 353-21-4555255 e: info@wilsonarchitecture.ie  
 36 Pembroke Rd, Dublin 4 t: 353-1-6601866 w: www.wilsonarchitecture.ie

Wyattville Park BTR Loughinstown Co. Dublin Green Urban Living N11 Limited		Substation	
SCALE	DATE	DRAWN BY	CHECKED
1:50 @A1	June 2021	CC	PH
PROJECT NO.		DRAWING NO.	
AC		1922 - 703	

© COPYRIGHT This drawing or design may not be reproduced without permission