


NOTE: - DO NOT SCALE, USE FIGURED DIMENSIONS ONLY  
 - THIS DRAWING IS TO BE READ IN CONJUNCTION WITH ALL RELEVANT SPECIFICATIONS AND DRAWINGS.  
 - ALL DIMENSIONS TO BE CHECKED ON SITE.  
 - IN THE EVENT OF ANY DISCREPANCIES BETWEEN DRAWINGS THE CONTRACTOR IS TO INFORM THE ARCHITECT IMMEDIATELY.


REV.	DATE	DESCRIPTION	ORIGIN	DESIGN	APPROVED
1	12/2023	Issue for Pre-Application Consultation	OC	OC	PH
2	1/2024	Issue for Information	OC	OC	PH
3	1/2024	Issue for Information	OC	PH	PH
4	1/2024	Issue for Information	OC	PH	PH
5	1/2024	Issue for Information	OC	PH	PH
6	1/2024	Issue for Information	OC	PH	PH

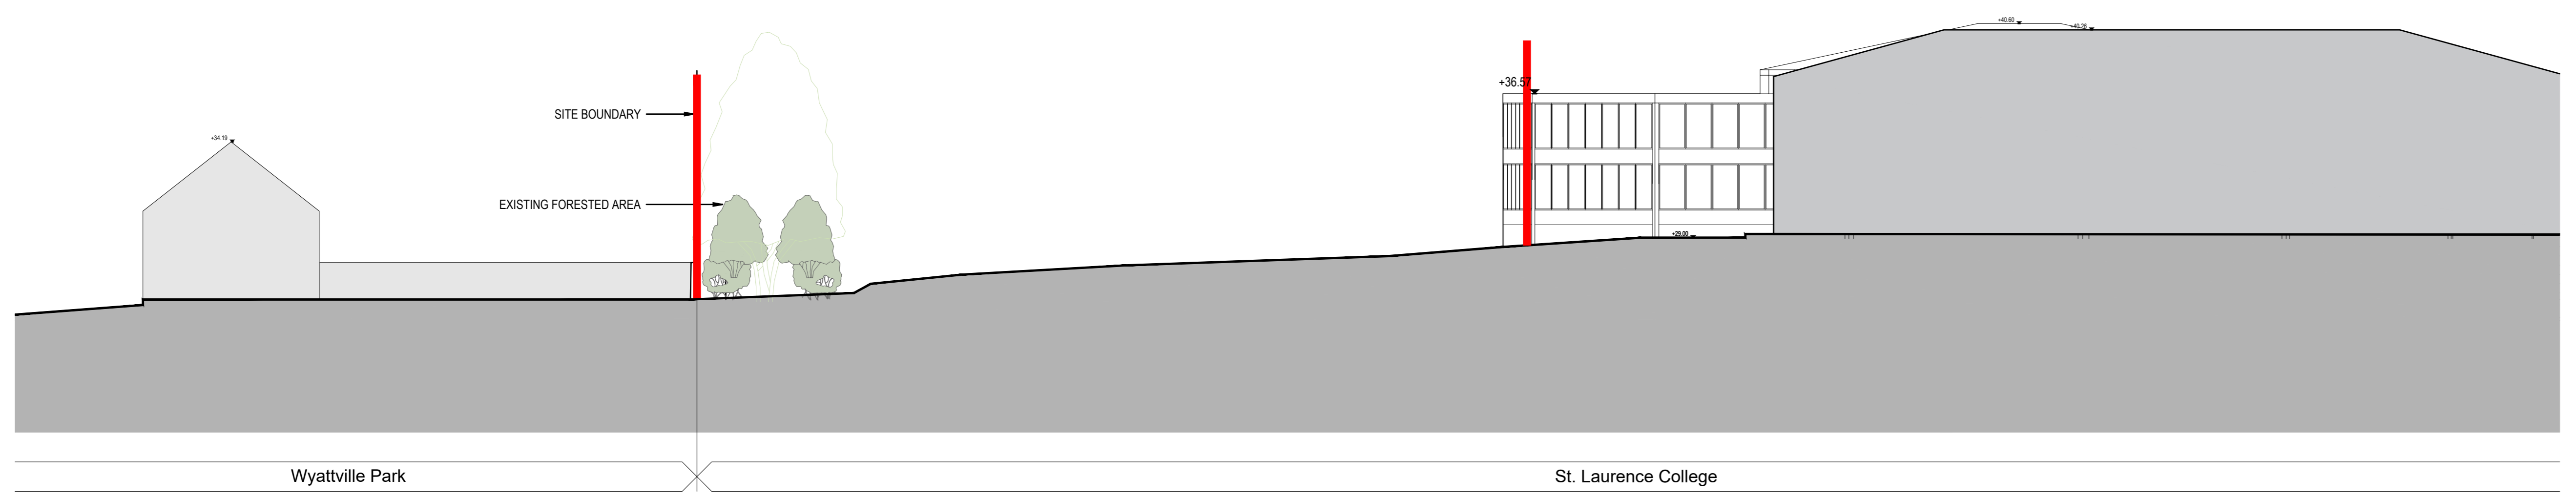

**Existing - Section A-A**


Scale 1: 200 @A0

1. ALL DIMENSIONS IN MILLIMETERS
  2. FOR DETAILS OF STREET LIGHTING REFER TO DKP LIGHTING REPORT
- INDICATES FINISHED FLOOR LEVEL
- LEGEND:  
 SITE BOUNDARY

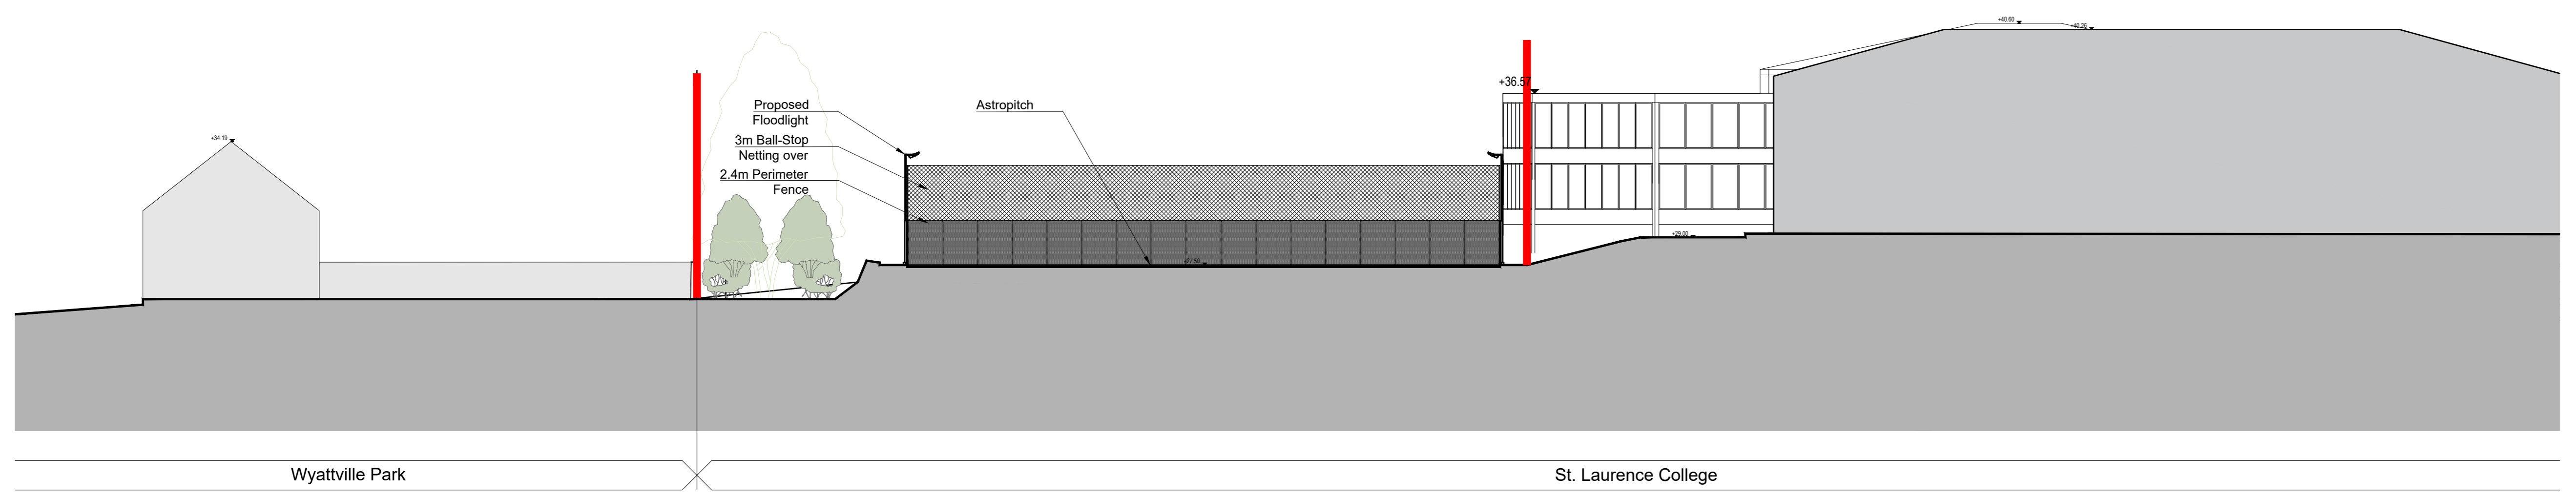


**Proposed - Section A-A**

Scale 1: 200 @A0

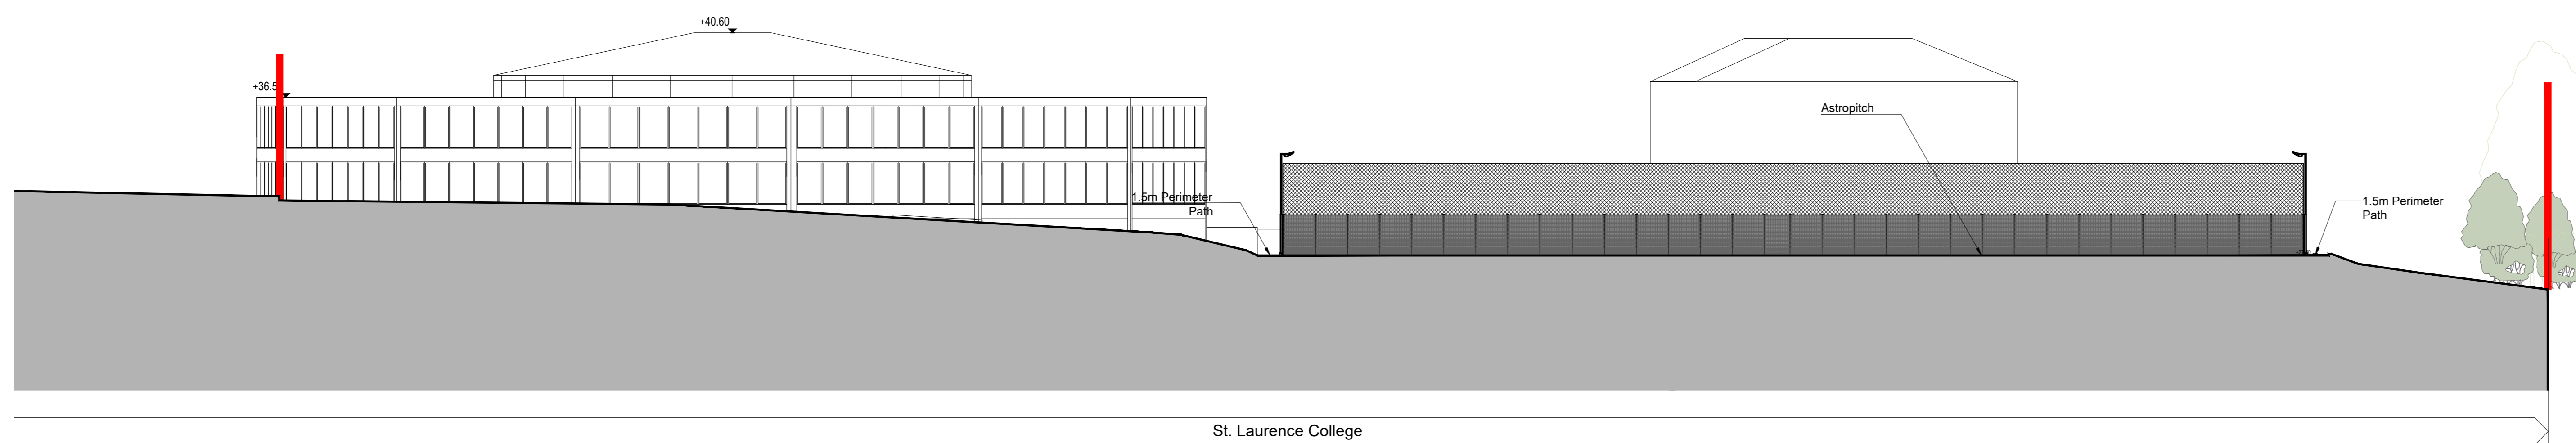

**Proposed - Section B-B**

Scale 1: 200 @A0

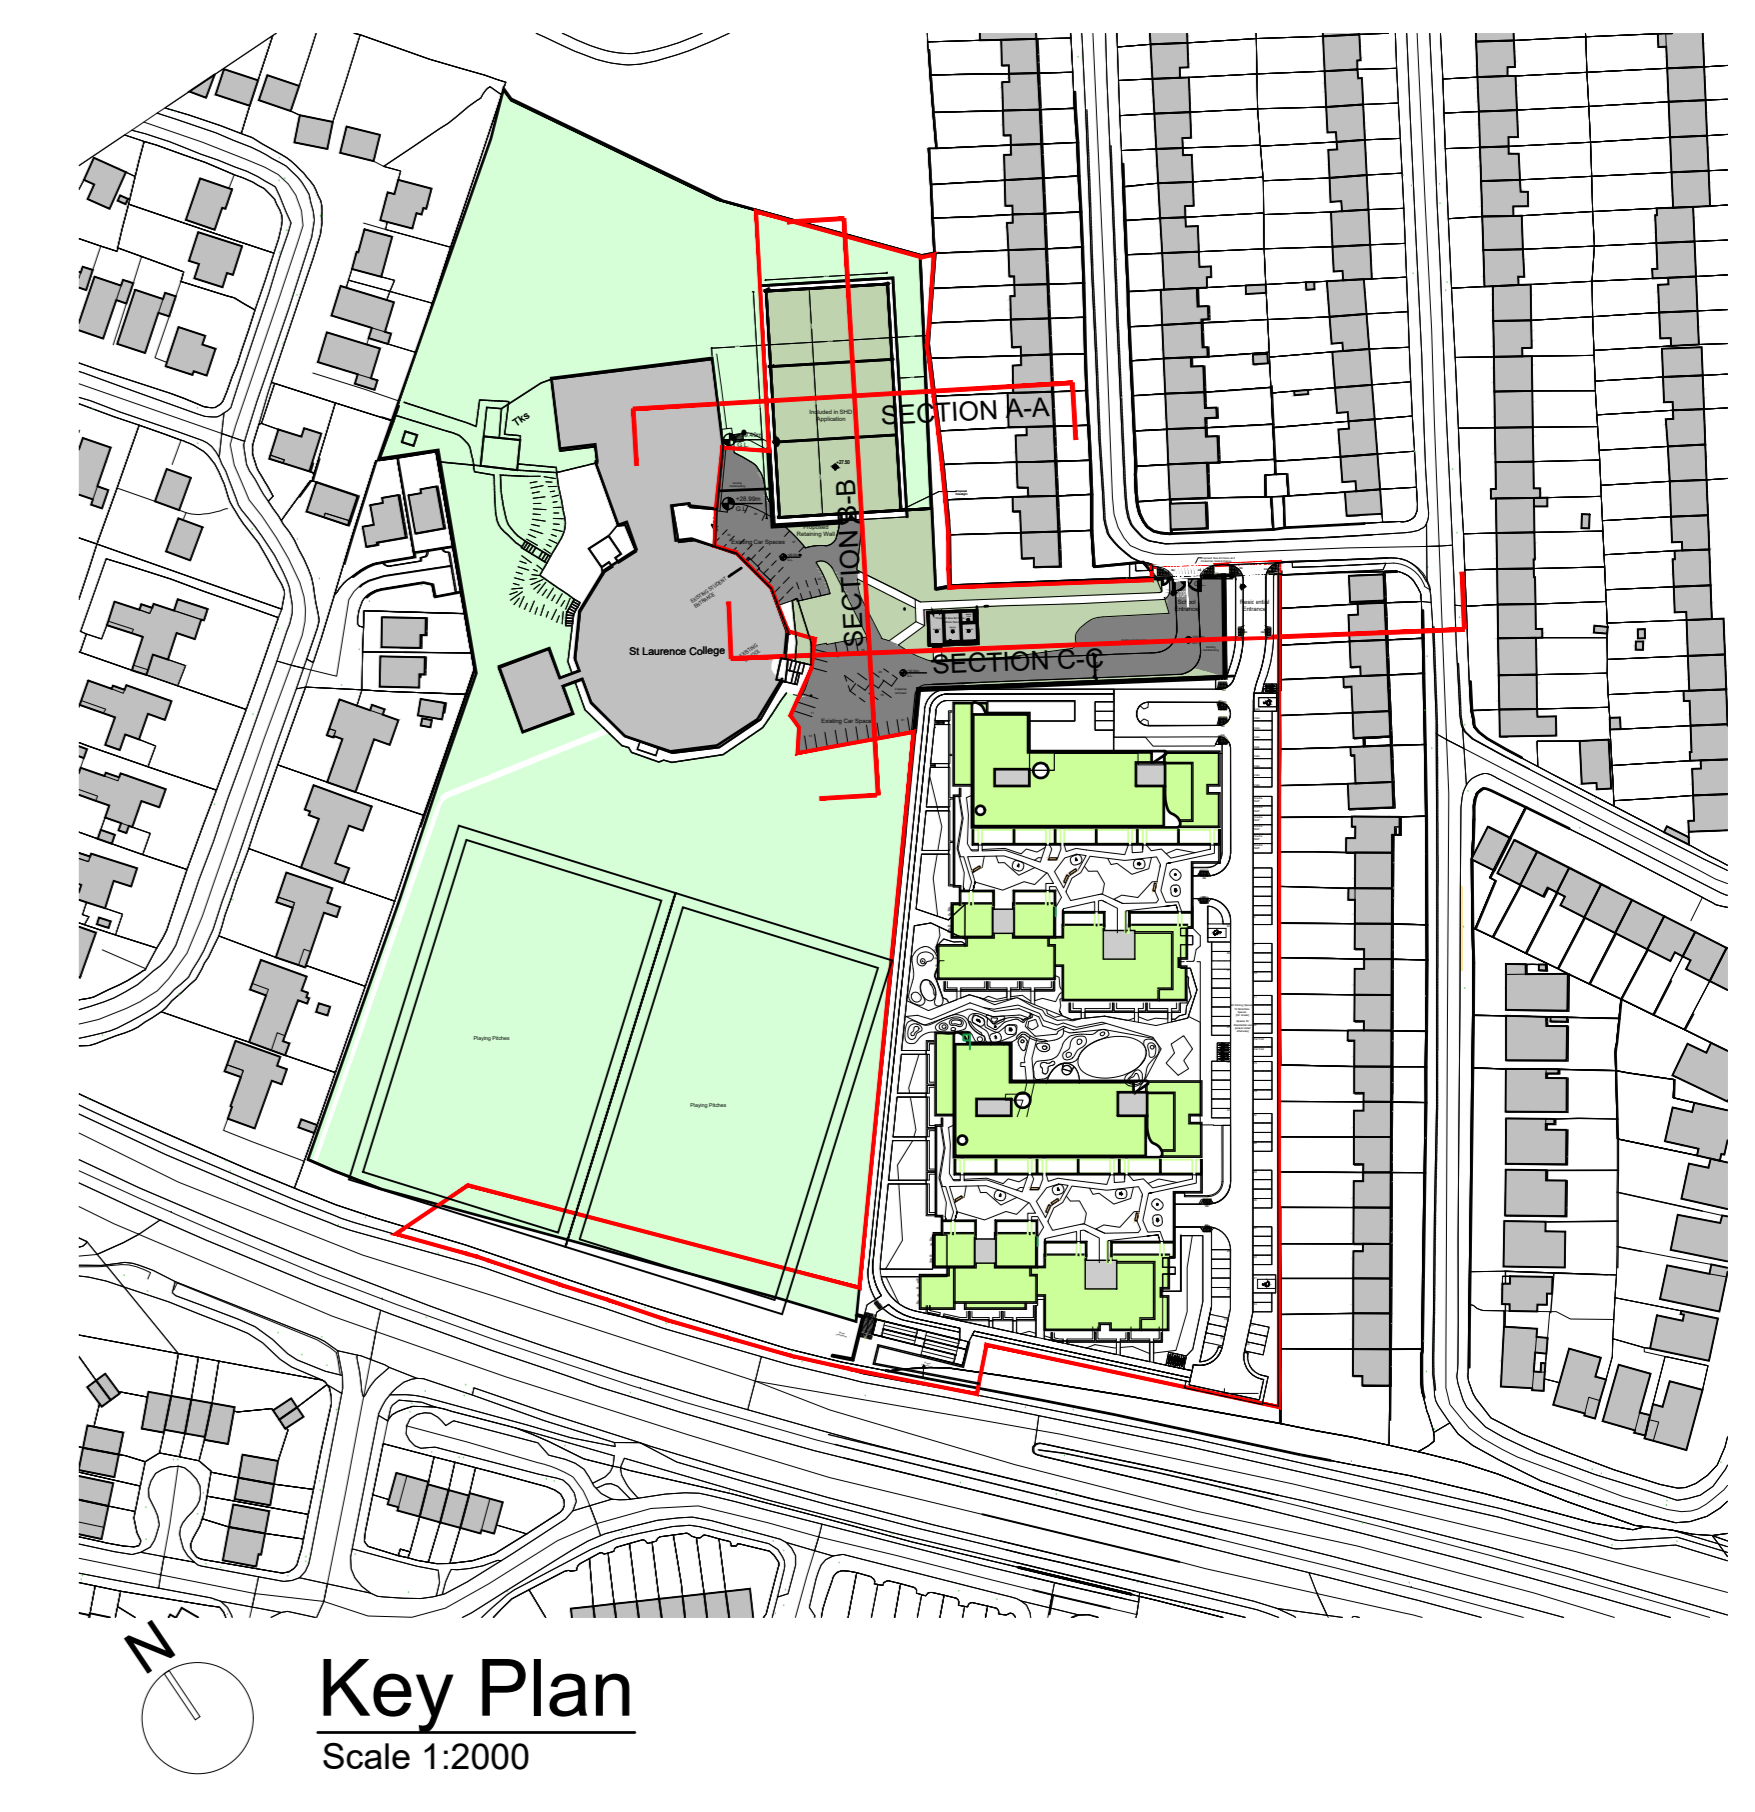

**Key Plan**  
 Scale 1:2000