
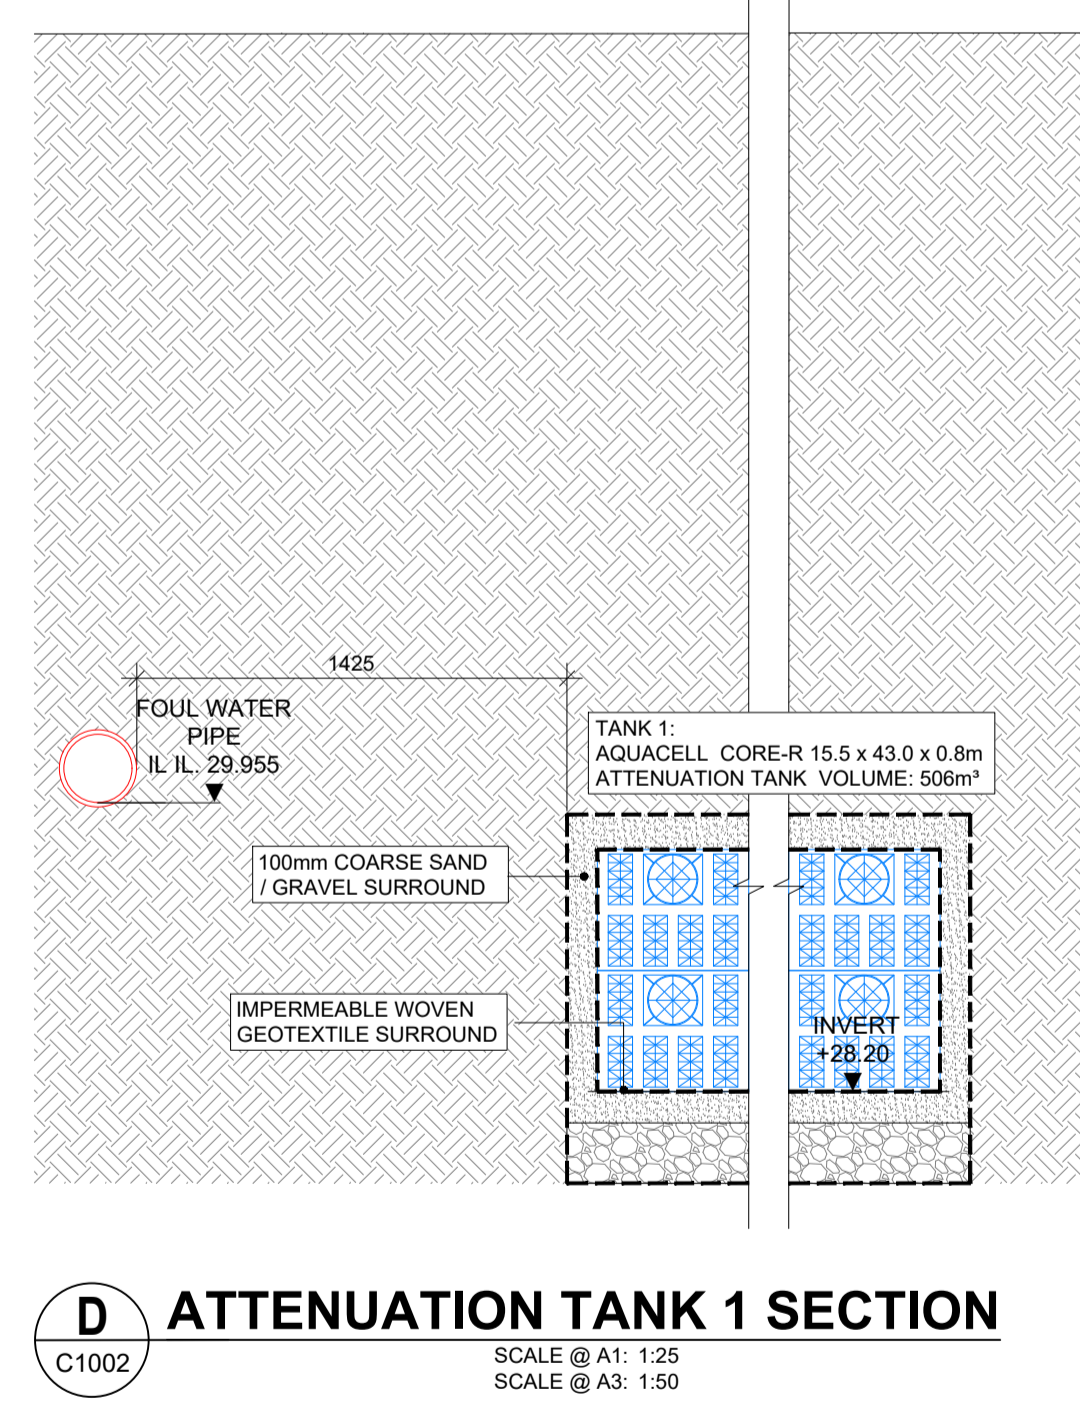
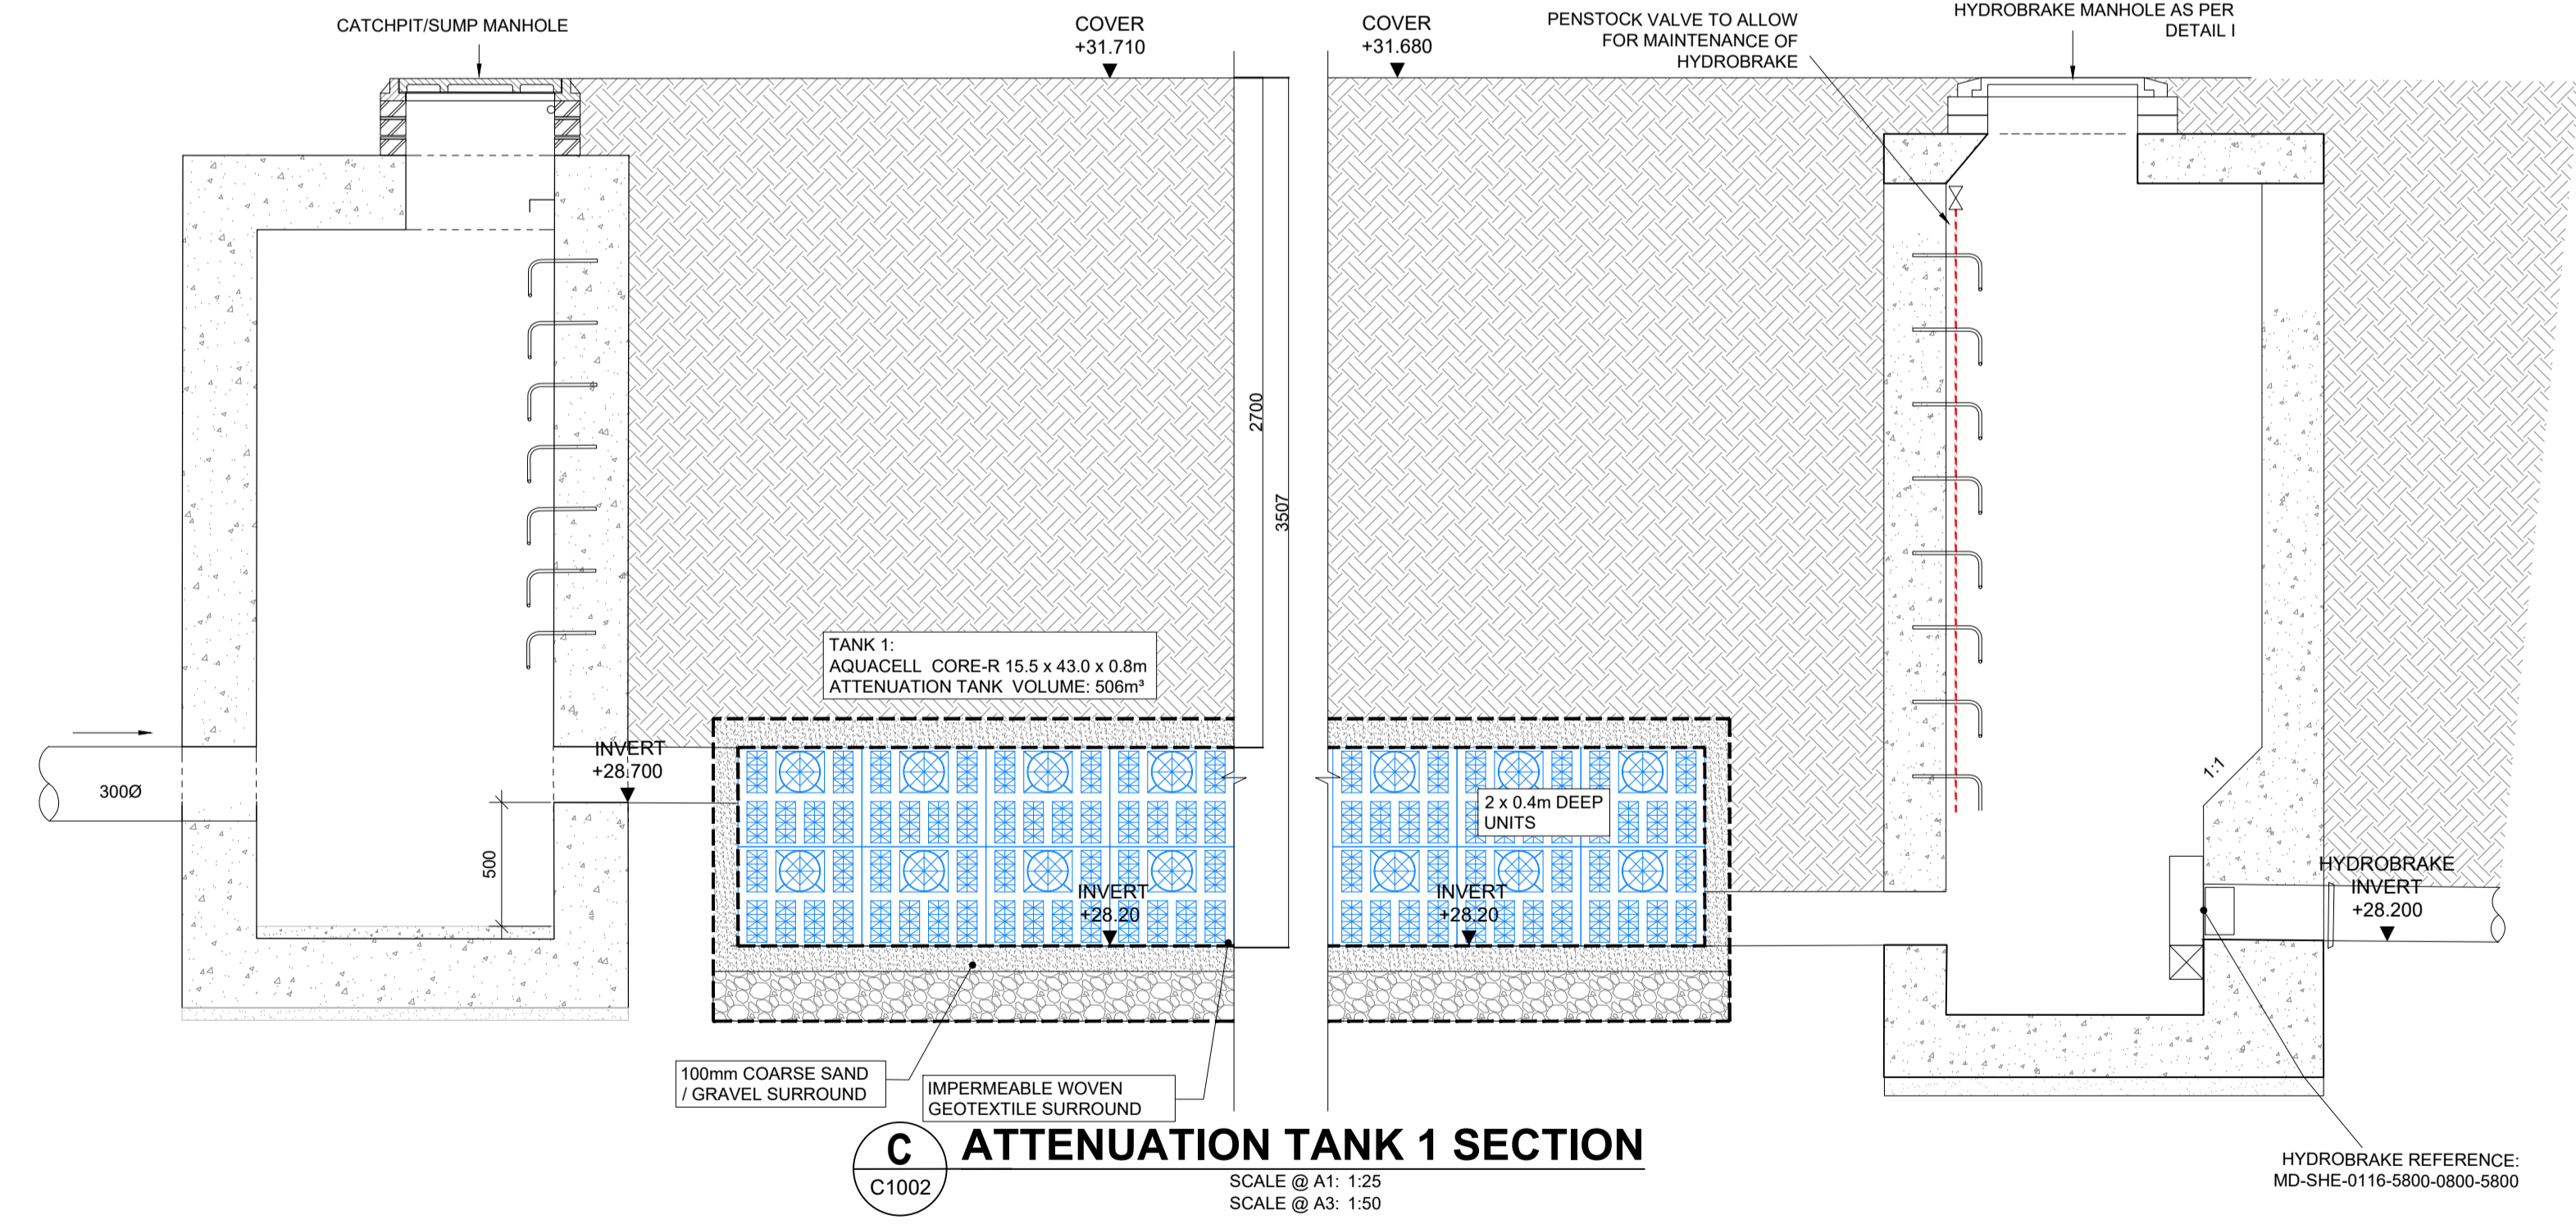
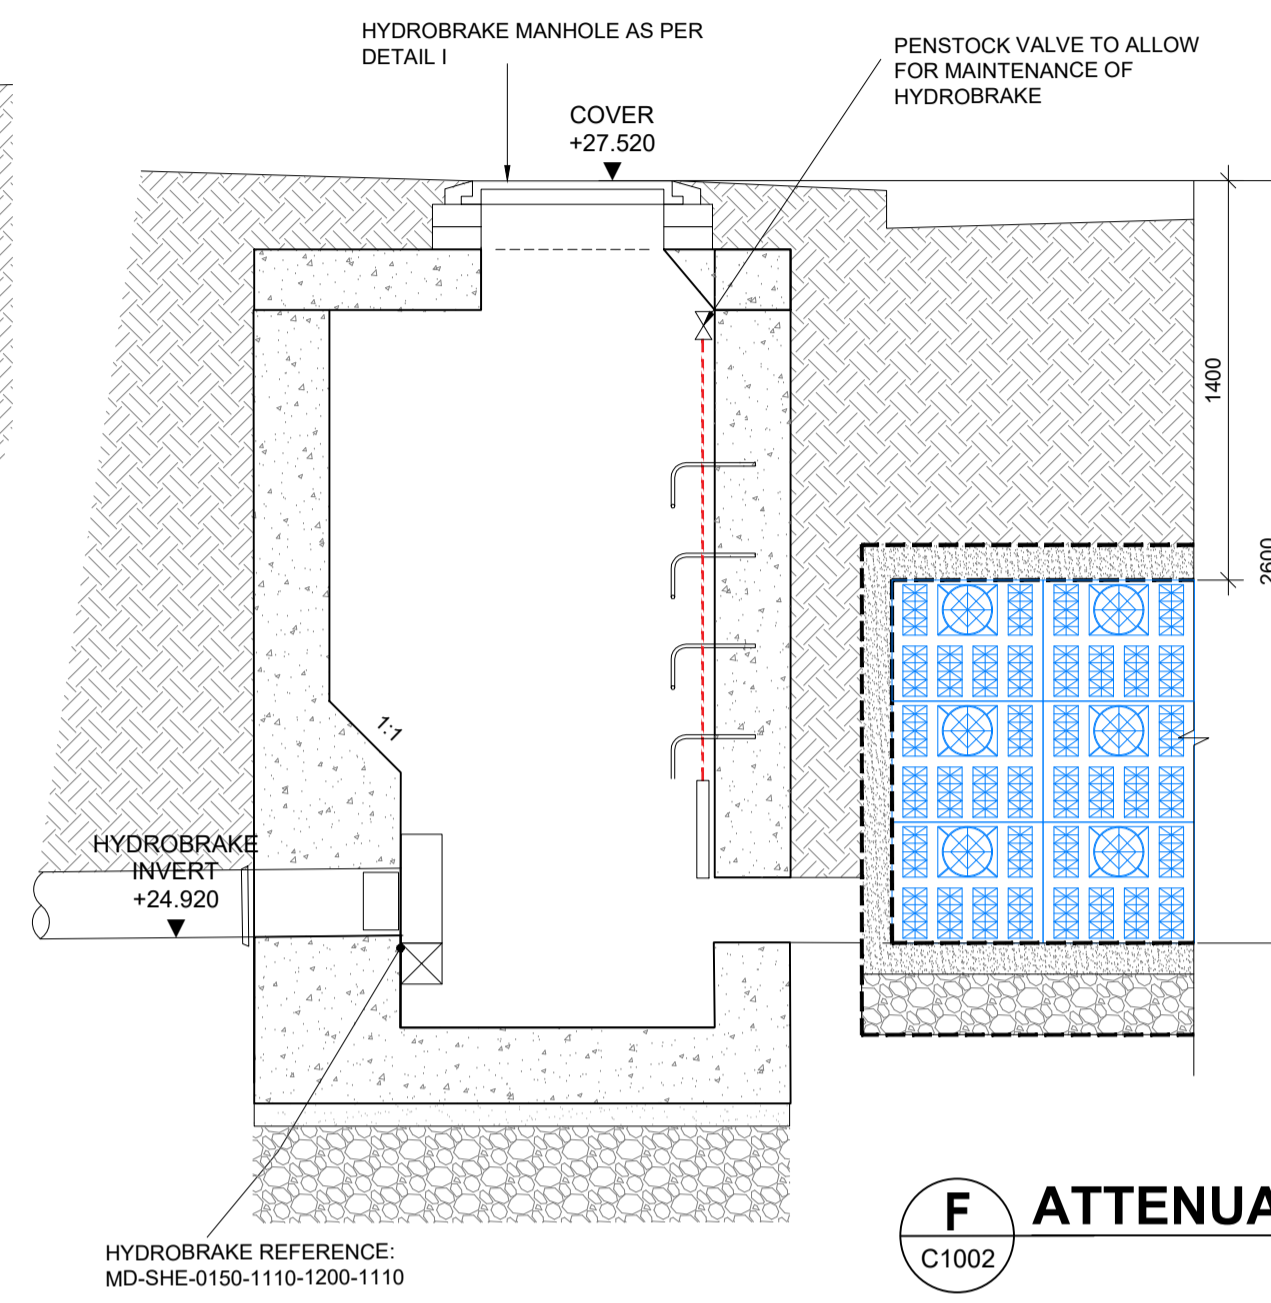


NOTES

- THIS DRAWING IS TO BE READ IN CONJUNCTION WITH ALL ENGINEERS & ARCHITECT'S DRAWINGS FIGURED DIMENSIONS ONLY (NOT SCALING) TO BE USED. WHERE A CONFLICT OF INFORMATION EXISTS OR IF IN ANY DOUBT - 'ASK'.
- CONSULTANTS TO BE INFORMED IMMEDIATELY OF ANY DISCREPANCIES BEFORE WORK PROCEEDS.

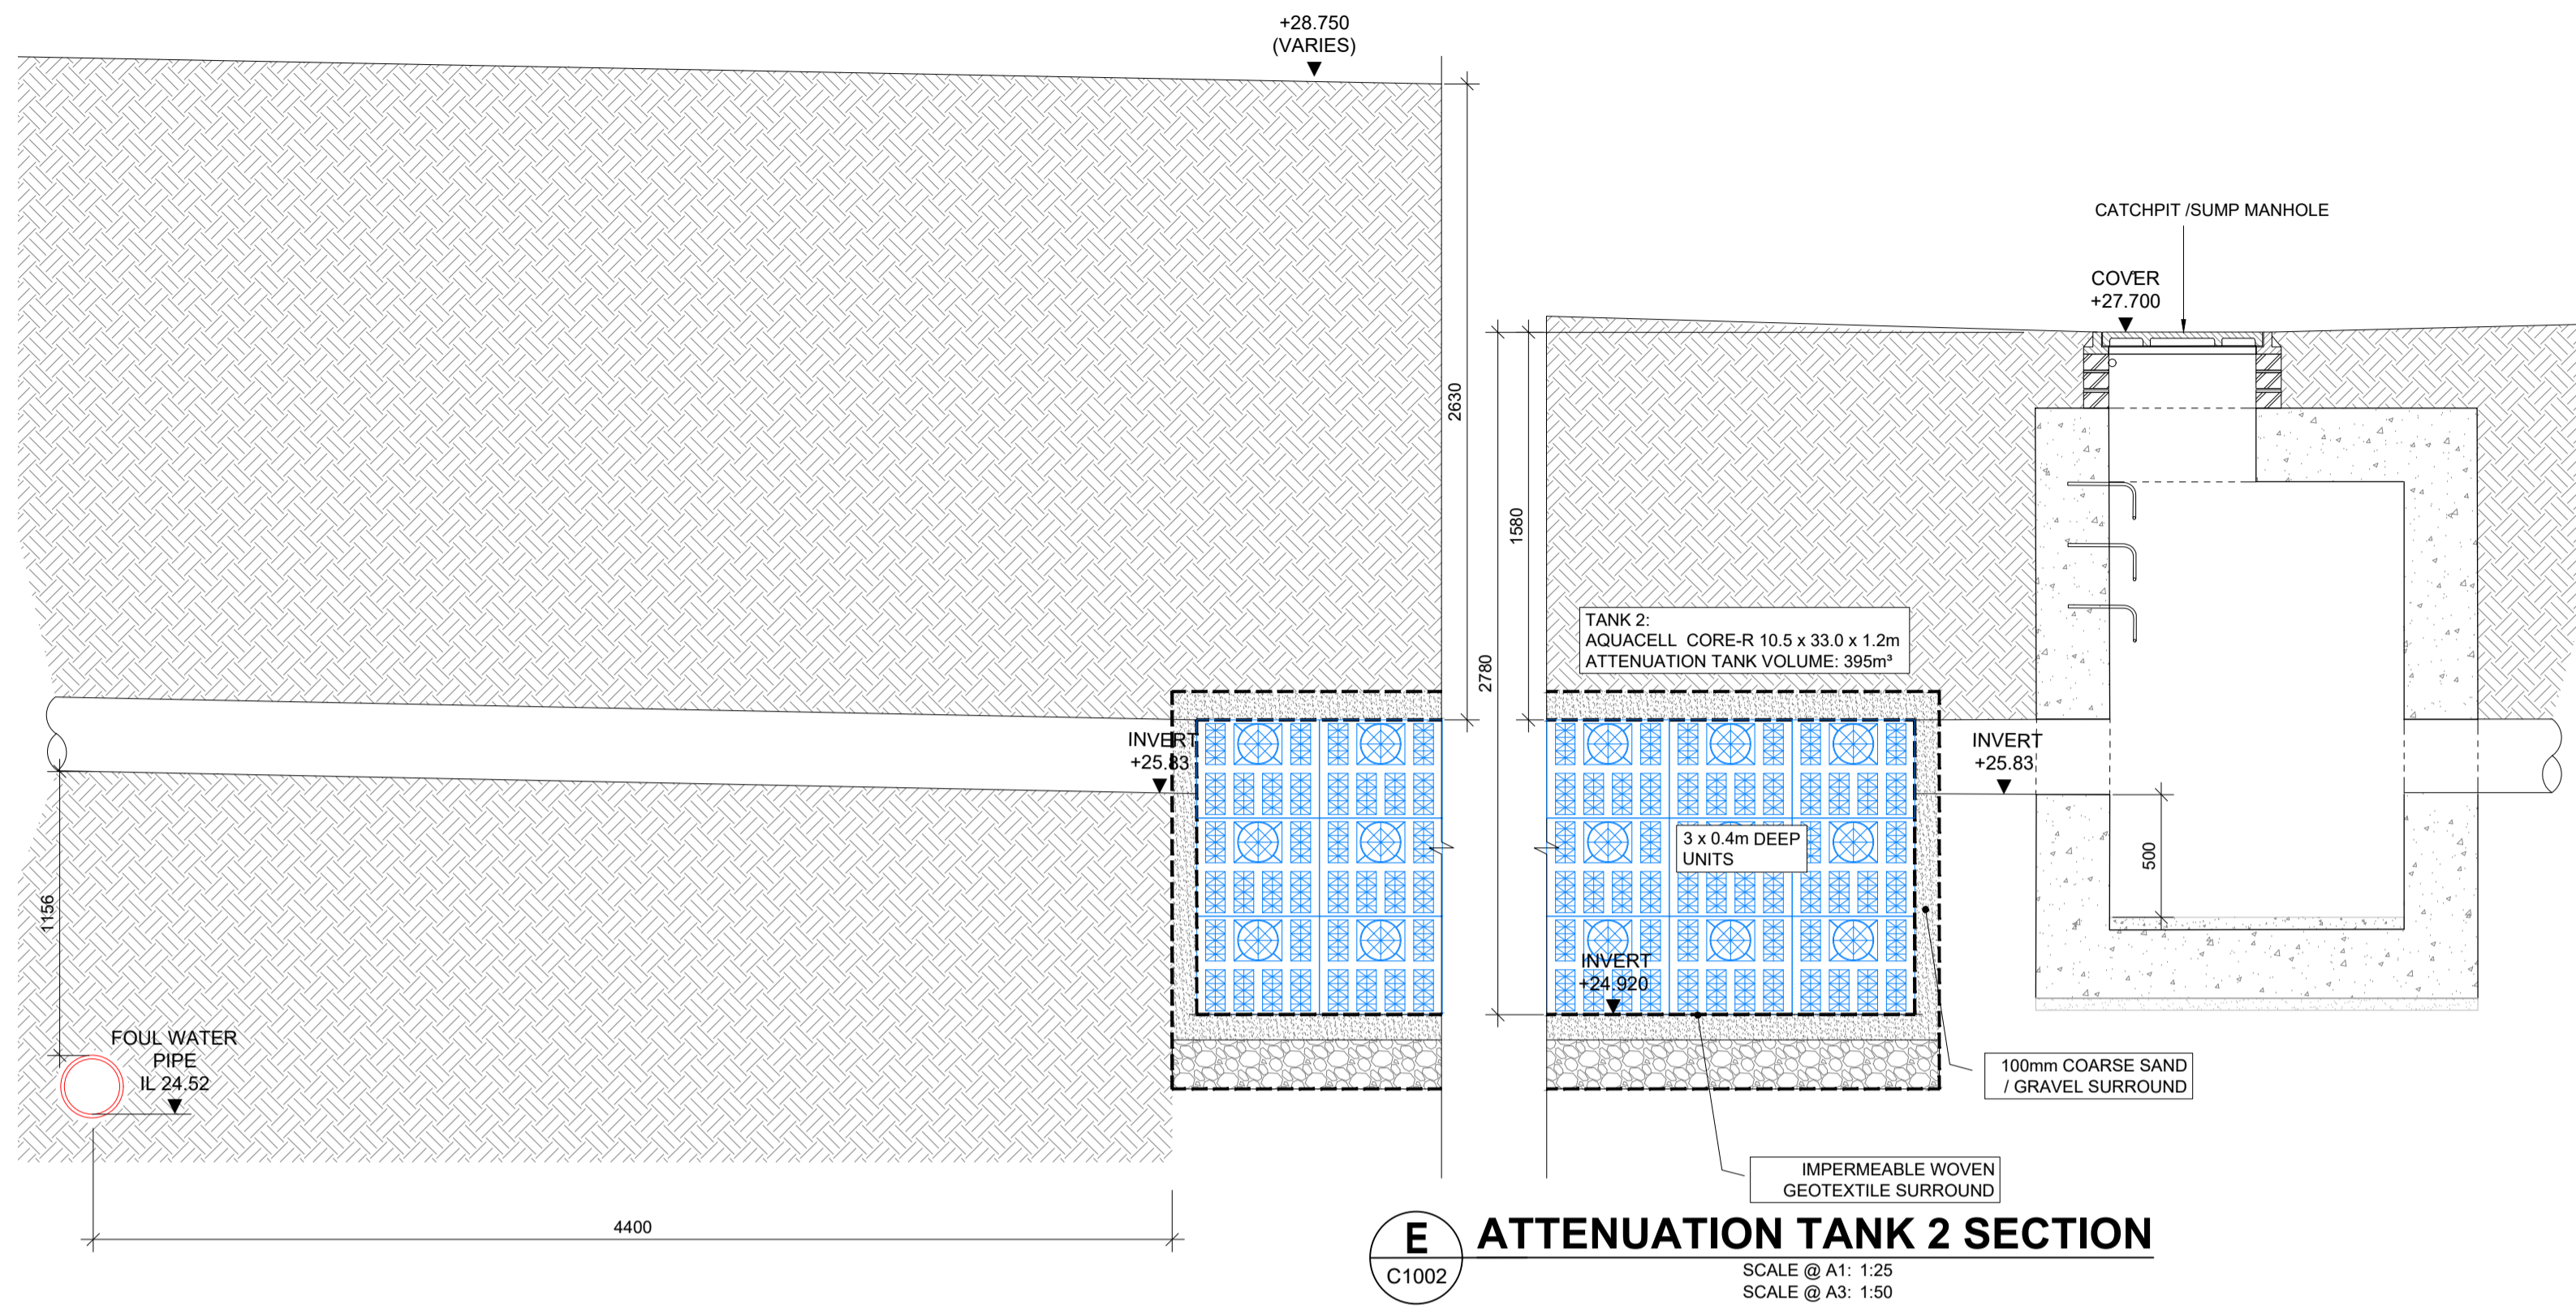

ISSUE	DATE	DESCRIPTION	DRN	P.E.	P.D.
PL4	22.06.21	ISSUED FOR PLANNING	SM	MH	BM
PL3	28.05.21	ISSUED FOR PLANNING	SM	MH	BM
PL2	18.03.21	ISSUED FOR PLANNING	SM	MH	BM
PL1	05.02.21	ISSUED FOR PLANNING	SM	MH	BM

PLANNING

BM Dublin Office: Sandwith House, 52-54 Lower Sandwith Street, Dublin 2, Ireland. Tel: (01) 677 3200 Fax: (01) 677 3164
London Office: 12 Mill Street, London SE1 2AY, United Kingdom Tel: (0044) 084 5413 2722
 BARRETT MAHONY Consulting Engineers, Civil, Structural, Project Management. E-mail: bmce@bmce.ie Web: www.bmce.ie

The Institution of Structural Engineers **ACEI** **IFC**

CLIENT: **GREEN URBAN LIVING N11 LTD.**

PROJECT TITLE	BM PROJECT No.	
WYATTVILLE PARK BTR, LOUGHLINSTOWN, CO. DUBLIN	19.207	
MODEL REFERENCE	MODEL REV.	SUITABILITY
-	-	1:25
DRAWING TITLE		
STANDARD SuDS DETAILS SHEET 2		
DRAWING No.	ISSUE	
LOU-BMD-00-ZZ-DR-C-1206	PL4	