


NOTE: - DO NOT SCALE. USE FIGURED DIMENSIONS ONLY.
- THE DRAWING IS TO BE READ IN CONJUNCTION WITH ALL RELEVANT SPECIFICATIONS AND DRAWINGS.
- ALL DIMENSIONS TO BE CHECKED ON SITE.
- IN THE EVENT OF ANY DISCREPANCIES BETWEEN DRAWINGS THE CONTRACTOR IS TO ASK THE ARCHITECT IMMEDIATELY.


REV	DATE	DESCRIPTION	BY	CHKD	APP'D
1	11.11.2021	Issue for Pre-Application Consultation	CC	CC	PL
2	18.01.2022	Issue for Submission	CC	CC	PL
3	18.02.2022	Issue for Submission	CC	CC	PL
4	28.03.2022	Issue for Submission	CC	CC	PL
5	18.04.2022	Issue for Submission	CC	CC	PL
6	18.05.2022	Issue for Submission	CC	CC	PL

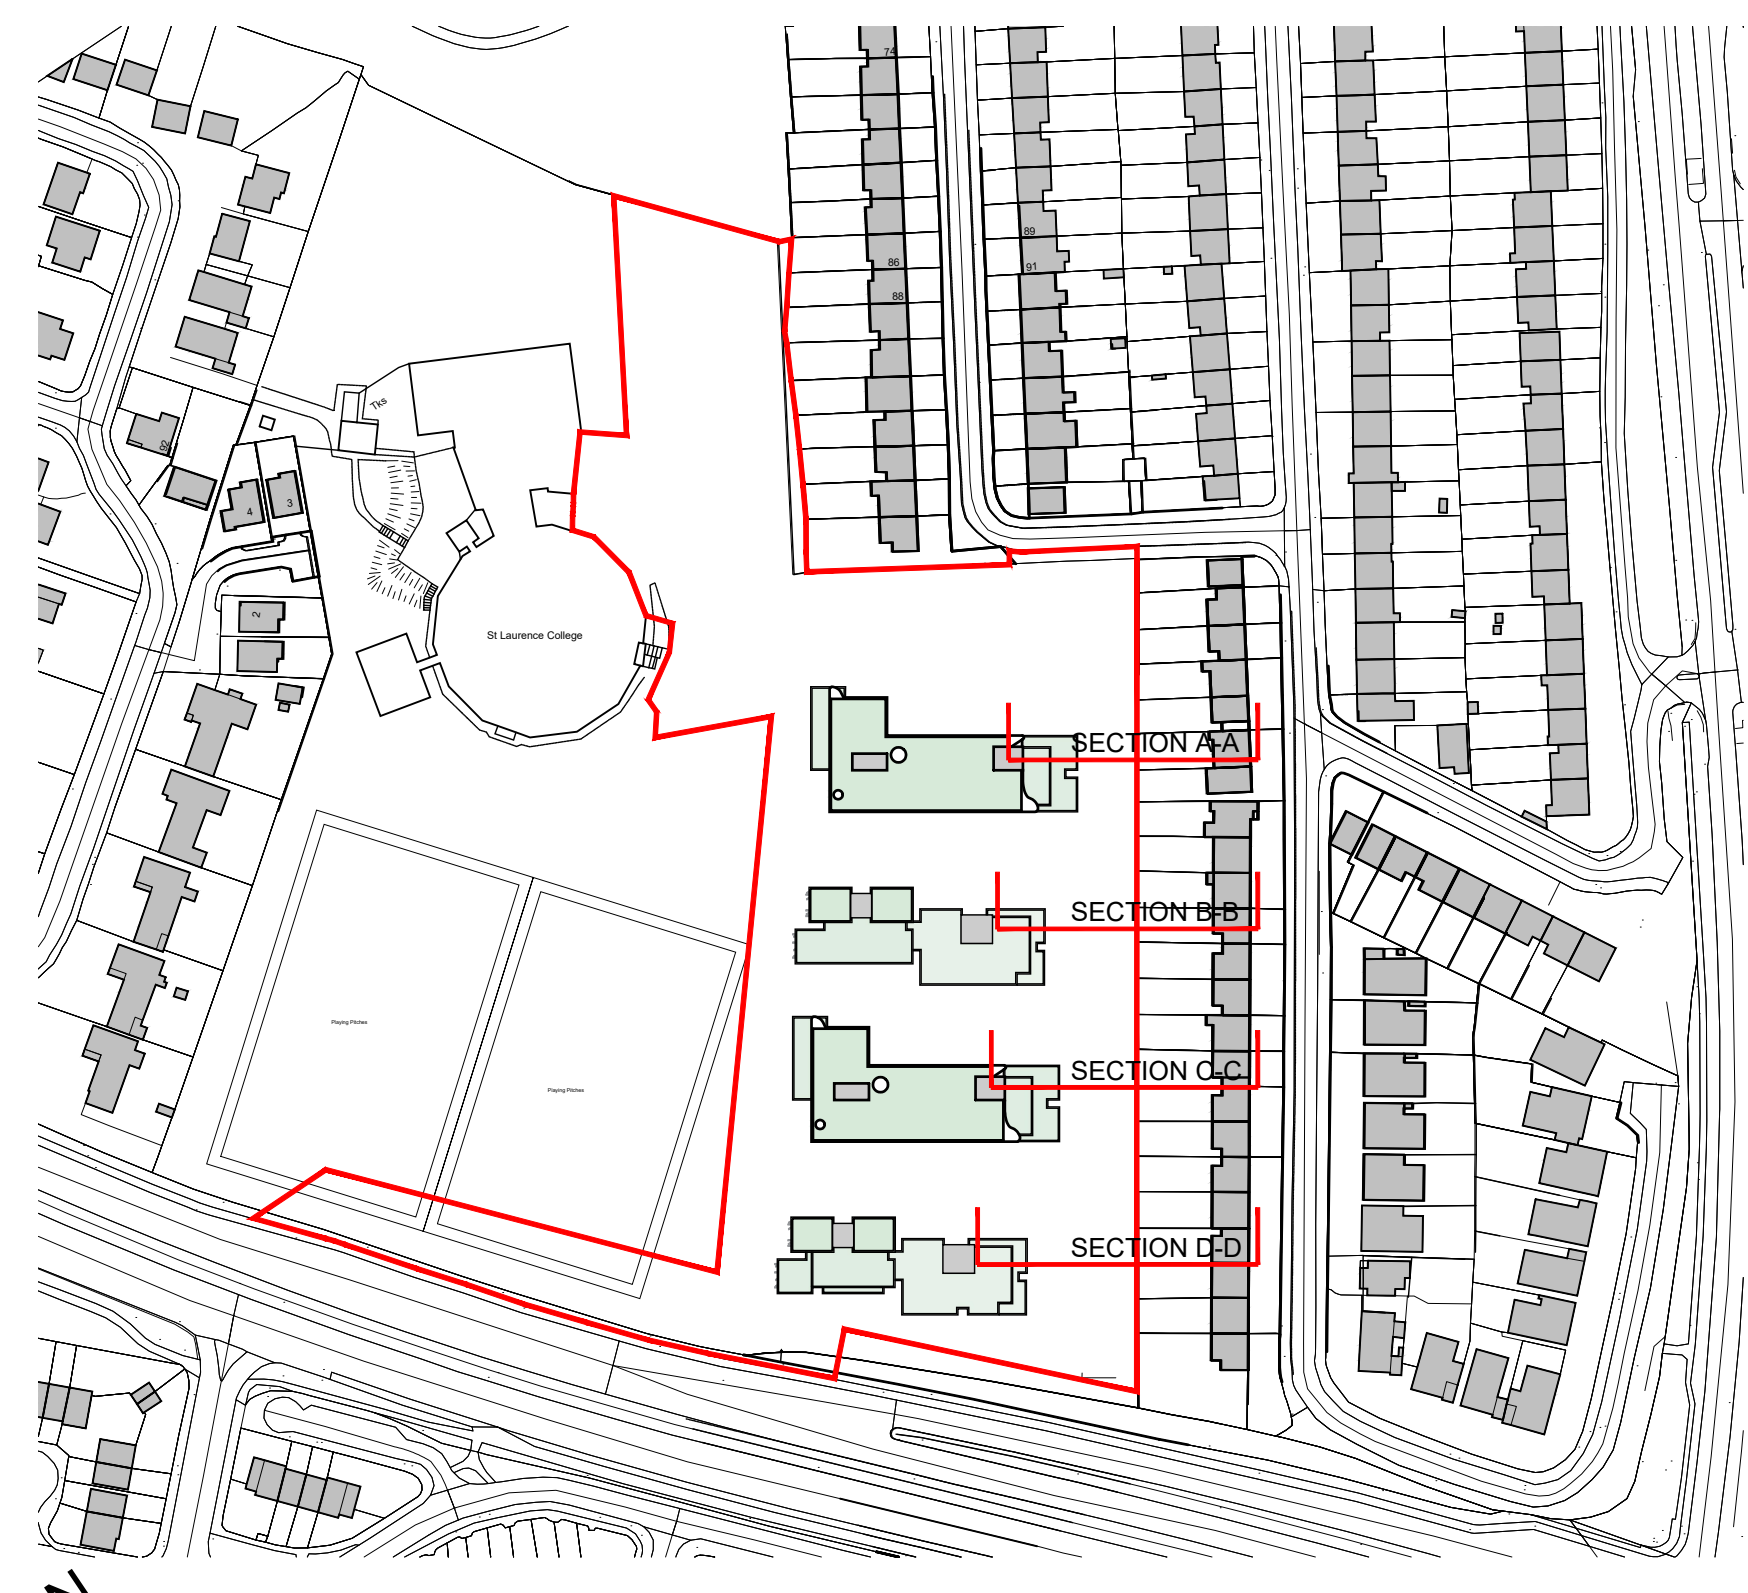


Key Plan
Scale 1:2000

- ALL DIMENSIONS IN MILLIMETERS
 - WARDROBES SHOWN IN BEDROOM AREAS ARE NOT COUNTED TOWARD TOTAL STORAGE AREA
 - FURNITURE AND FITTINGS SHOWN ARE INDICATIVE
- INDICATES FINISHED FLOOR LEVEL
- LEGEND:**
- ONE BEDROOM APARTMENTS
 - TWO BEDROOM APARTMENTS
 - THREE BEDROOM APARTMENTS
 - SITE BOUNDARY

- MATERIALS LEGEND**
- Brick type A Finish
 - Brick type B Finish
 - Brick type C Finish
 - Handing Seam Metal Cladding
 - Glazed Panel
 - Glazed Sliding Door
 - Insulated metal infill panels
 - Insulated metal panel doors
 - Powder coated metal parapets
 - Powder coated metal railings
 - Powder coated balcony fascia
 - Polished concrete

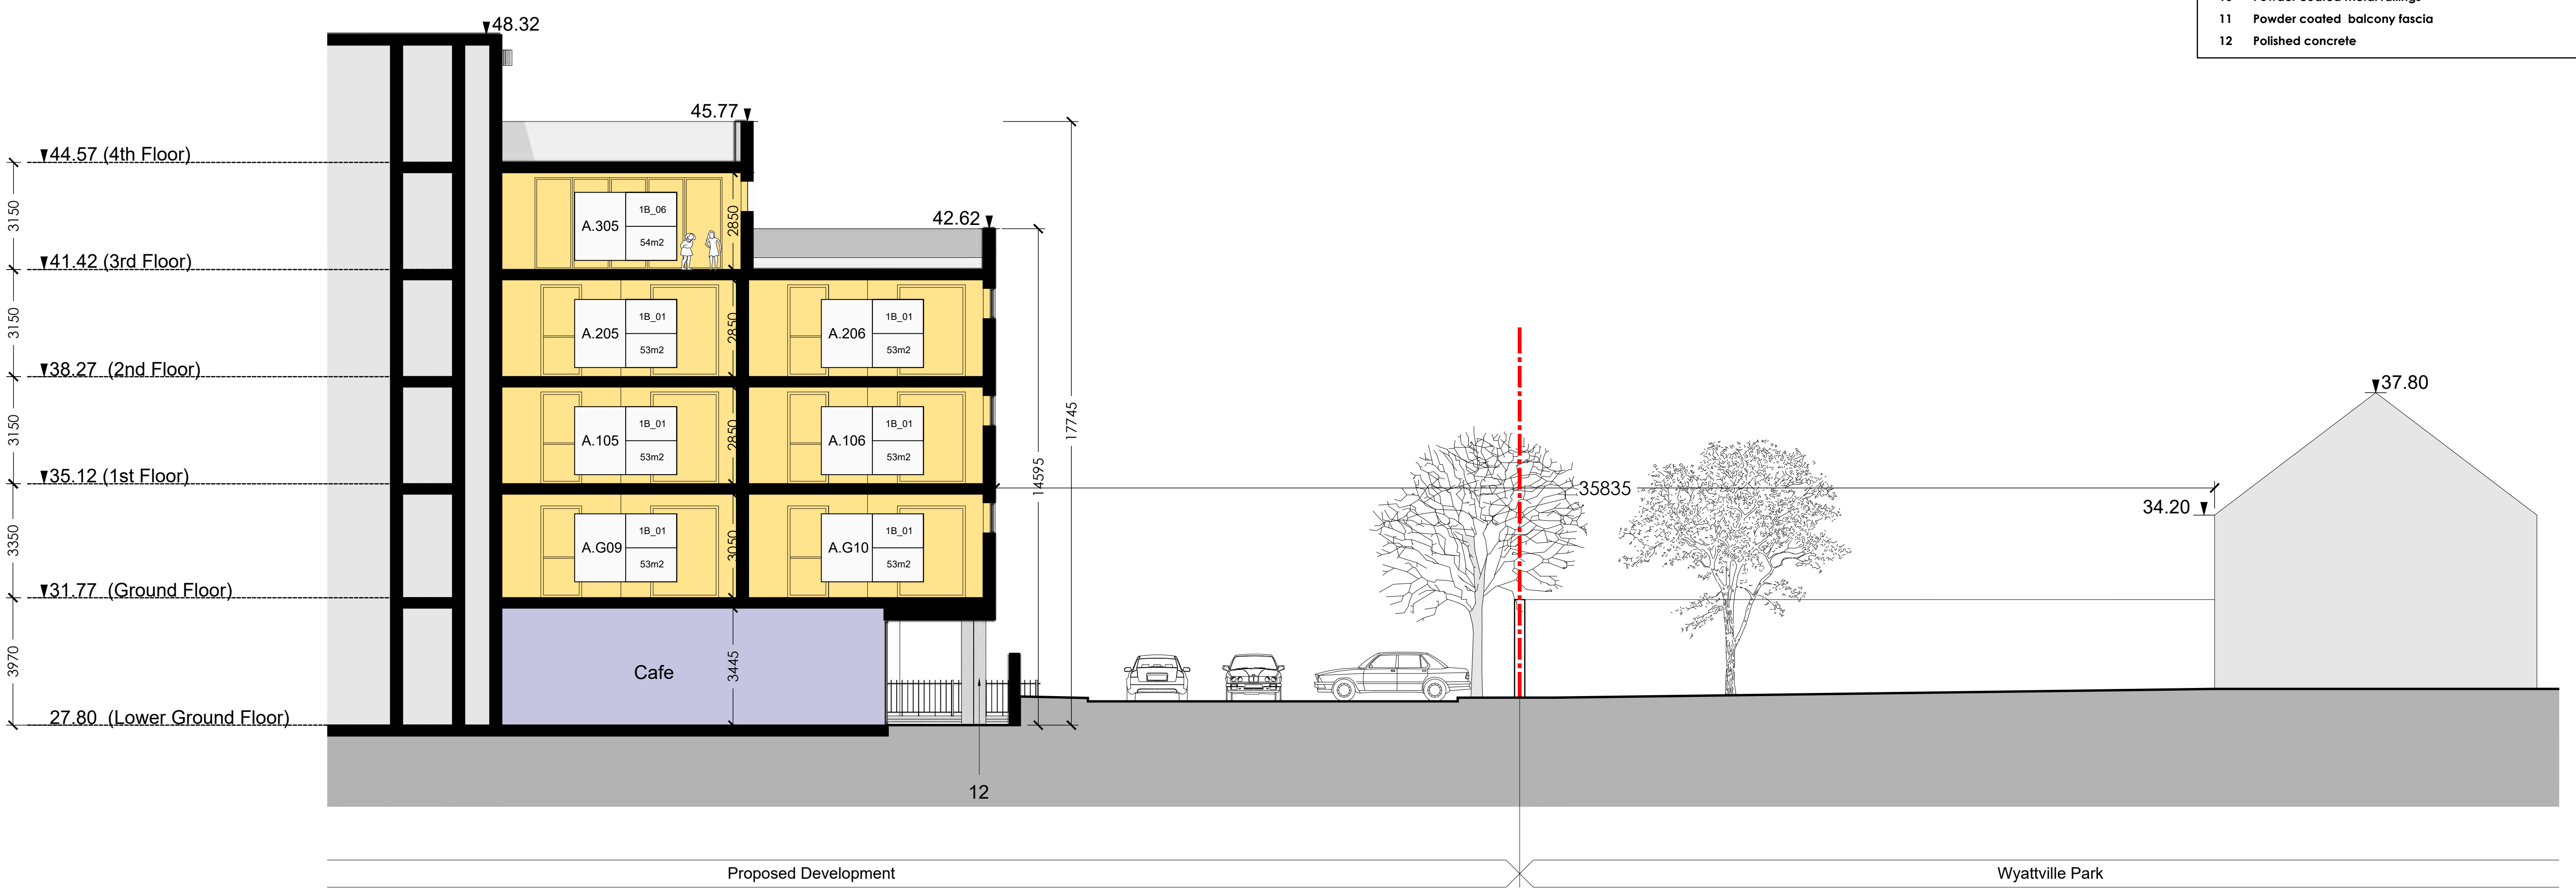

Section A-A (Building A)
Scale 1:100@A0

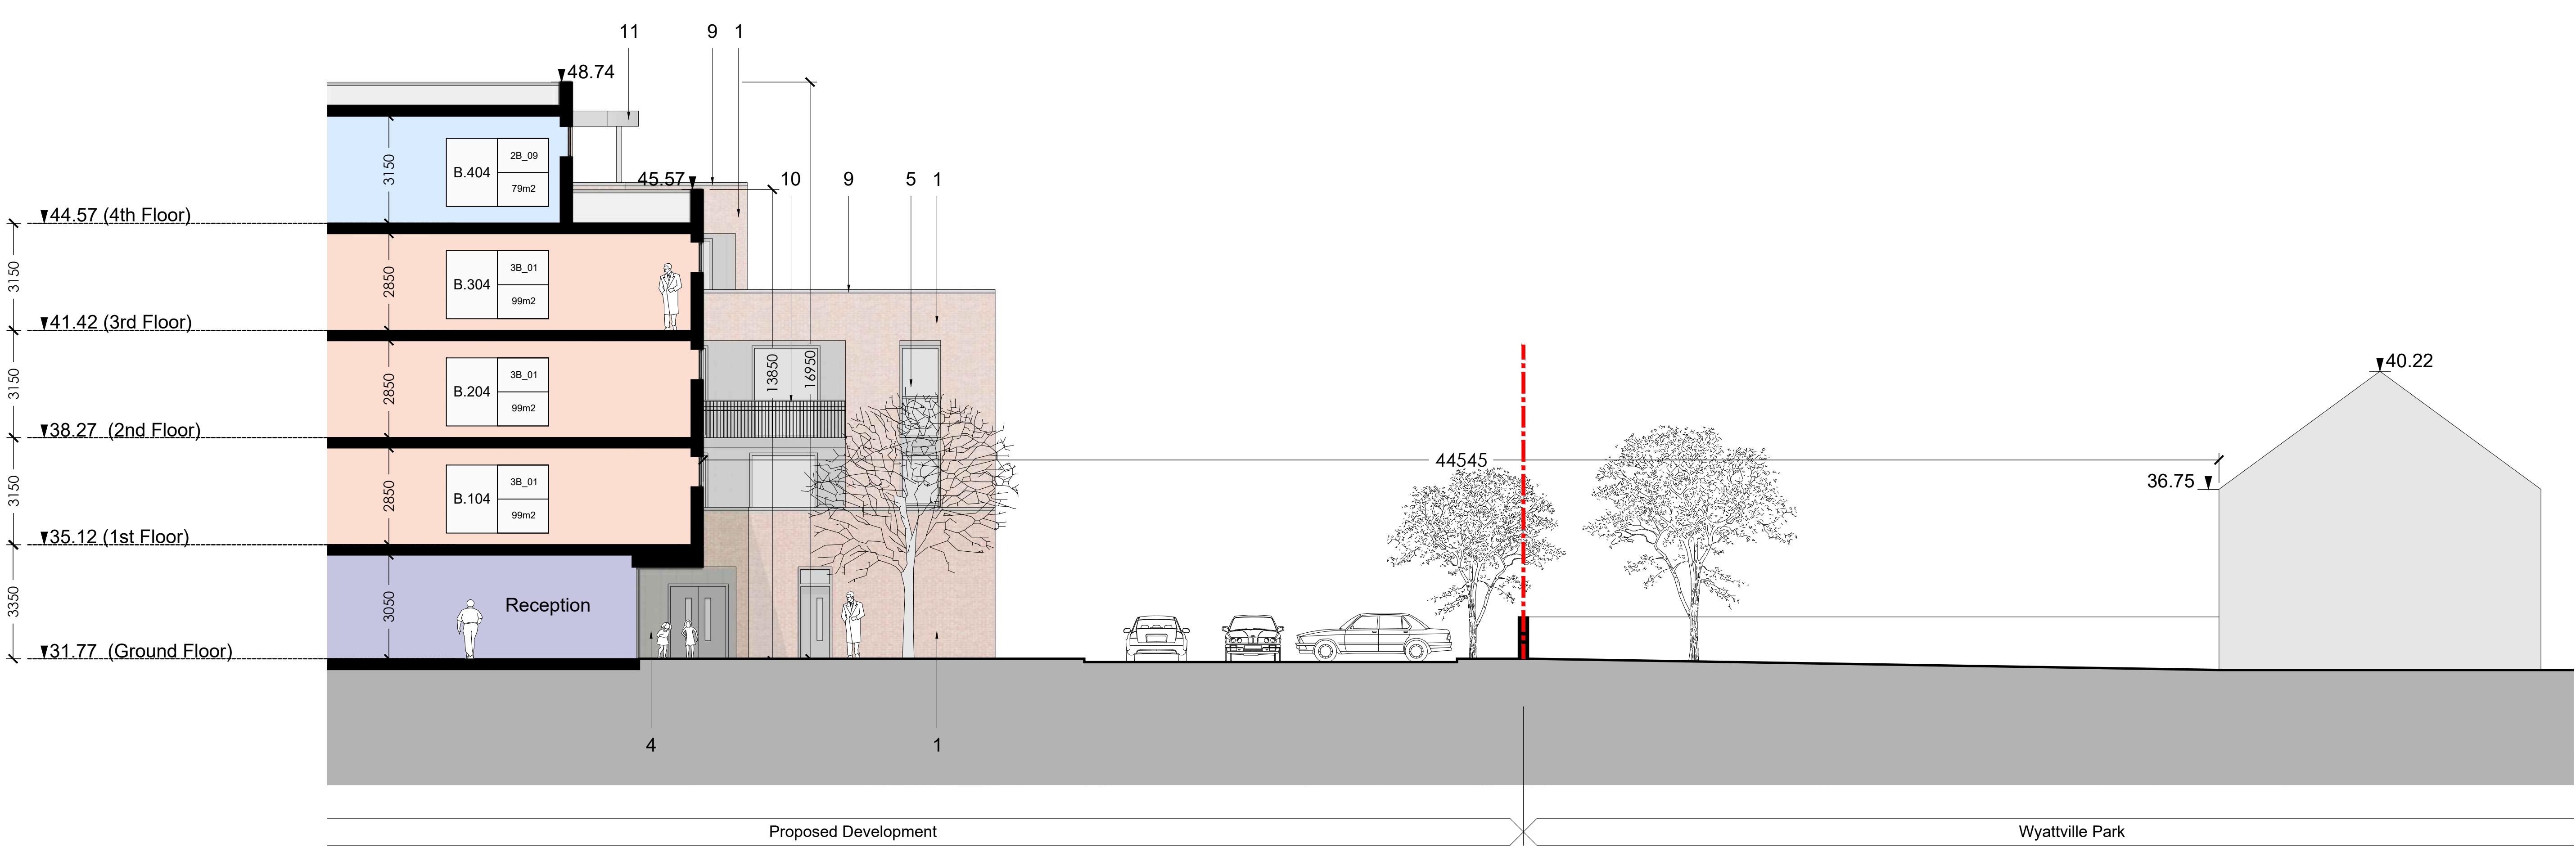

Section B-B (Building B)
Scale 1:100@A0