


NOTE: - DO NOT SCALE. USE FIGURED DIMENSIONS ONLY.  
- THE DRAWING IS TO BE READ IN CONJUNCTION WITH ALL RELEVANT SPECIFICATIONS AND DRAWINGS.  
- ALL DIMENSIONS TO BE CHECKED ON SITE.  
- IN THE EVENT OF ANY DISCREPANCIES BETWEEN DRAWINGS THE CONTRACTOR IS TO ASK THE ARCHITECT IMMEDIATELY.

REV.	DATE	DESCRIPTION	BY	CHKD.	APP'D.
1	11.12.2021	Issue for Pre-application Consultation	CC	CC	PL
2	18.01.2022	Issue for Submission	CC	CC	PL
3	12.02.2022	Issue for Submission	CC	PL	PL
4	20.02.2022	Issue for Submission	CC	PL	PL
5	20.02.2022	Issue for Submission	CC	PL	PL
6	20.02.2022	Issue for Submission	CC	PL	PL

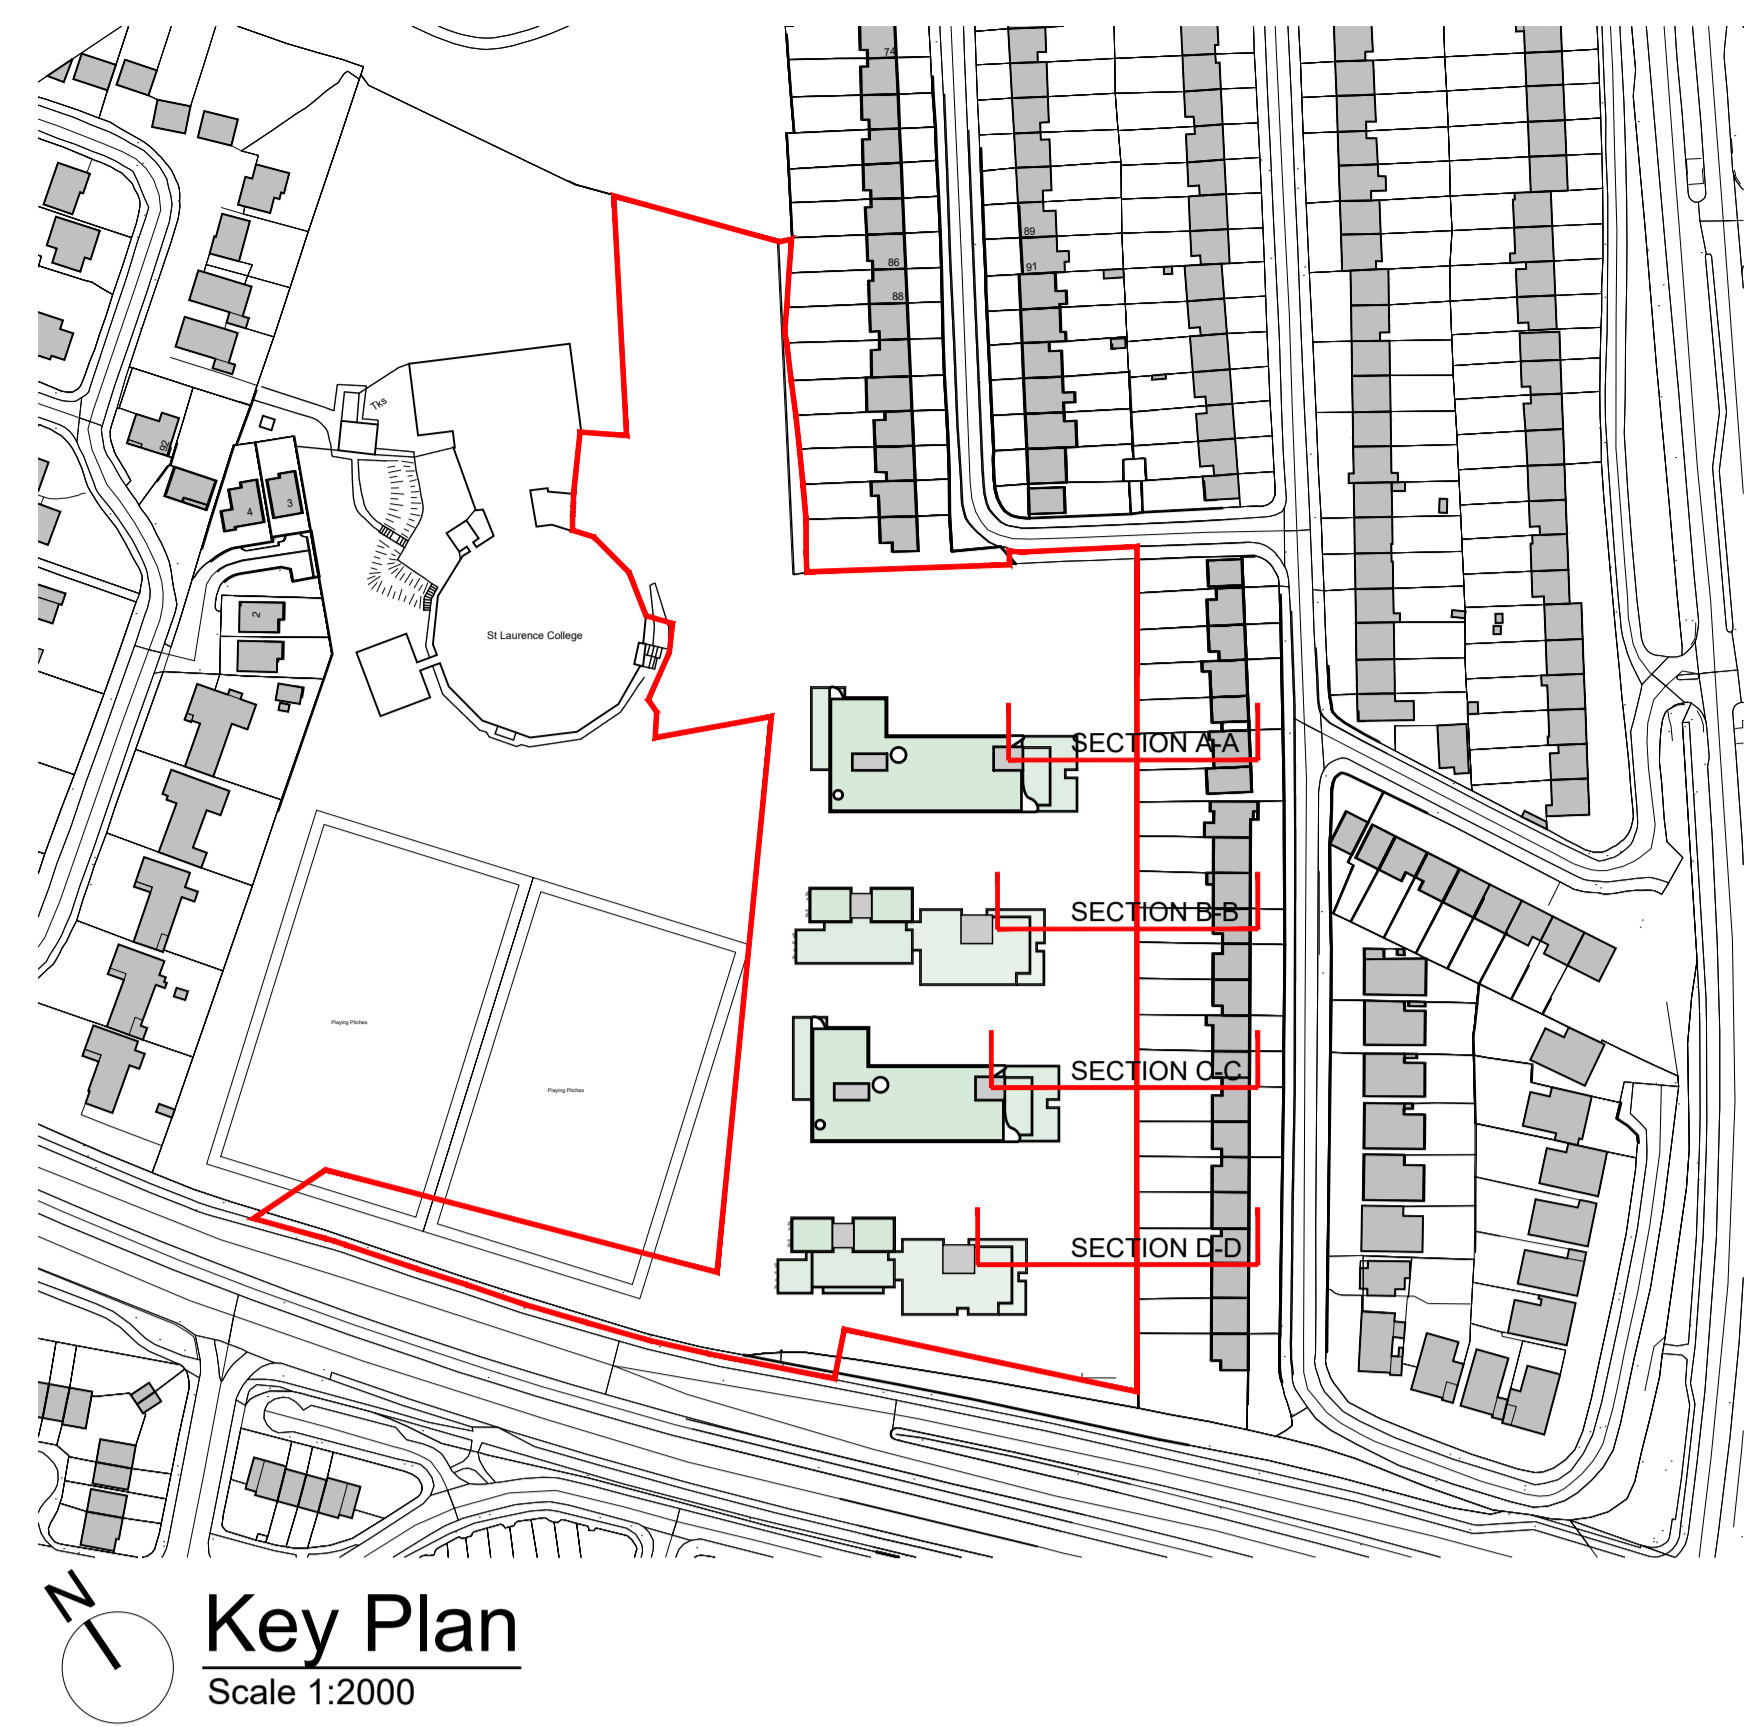

- ALL DIMENSIONS IN MILLIMETERS
  - WARDROBES SHOWN IN BEDROOM AREAS ARE NOT COUNTED TOWARD TOTAL STORAGE AREA
  - FURNITURE AND FITTINGS SHOWN ARE INDICATIVE
- INDICATES FINISHED FLOOR LEVEL
- LEGEND:**
- ONE BEDROOM APARTMENTS
  - TWO BEDROOM APARTMENTS
  - THREE BEDROOM APARTMENTS
  - SITE BOUNDARY

- MATERIALS LEGEND**
- Brick type A Finish
  - Brick type B Finish
  - Brick type C Finish
  - Handing Seam Metal Cladding
  - Glazed Panel
  - Glazed Sliding Door
  - Insulated metal infill panels
  - Insulated metal panel doors
  - Powder coated metal parapets
  - Powder coated metal railings
  - Powder coated balcony fascia
  - Polished concrete

