
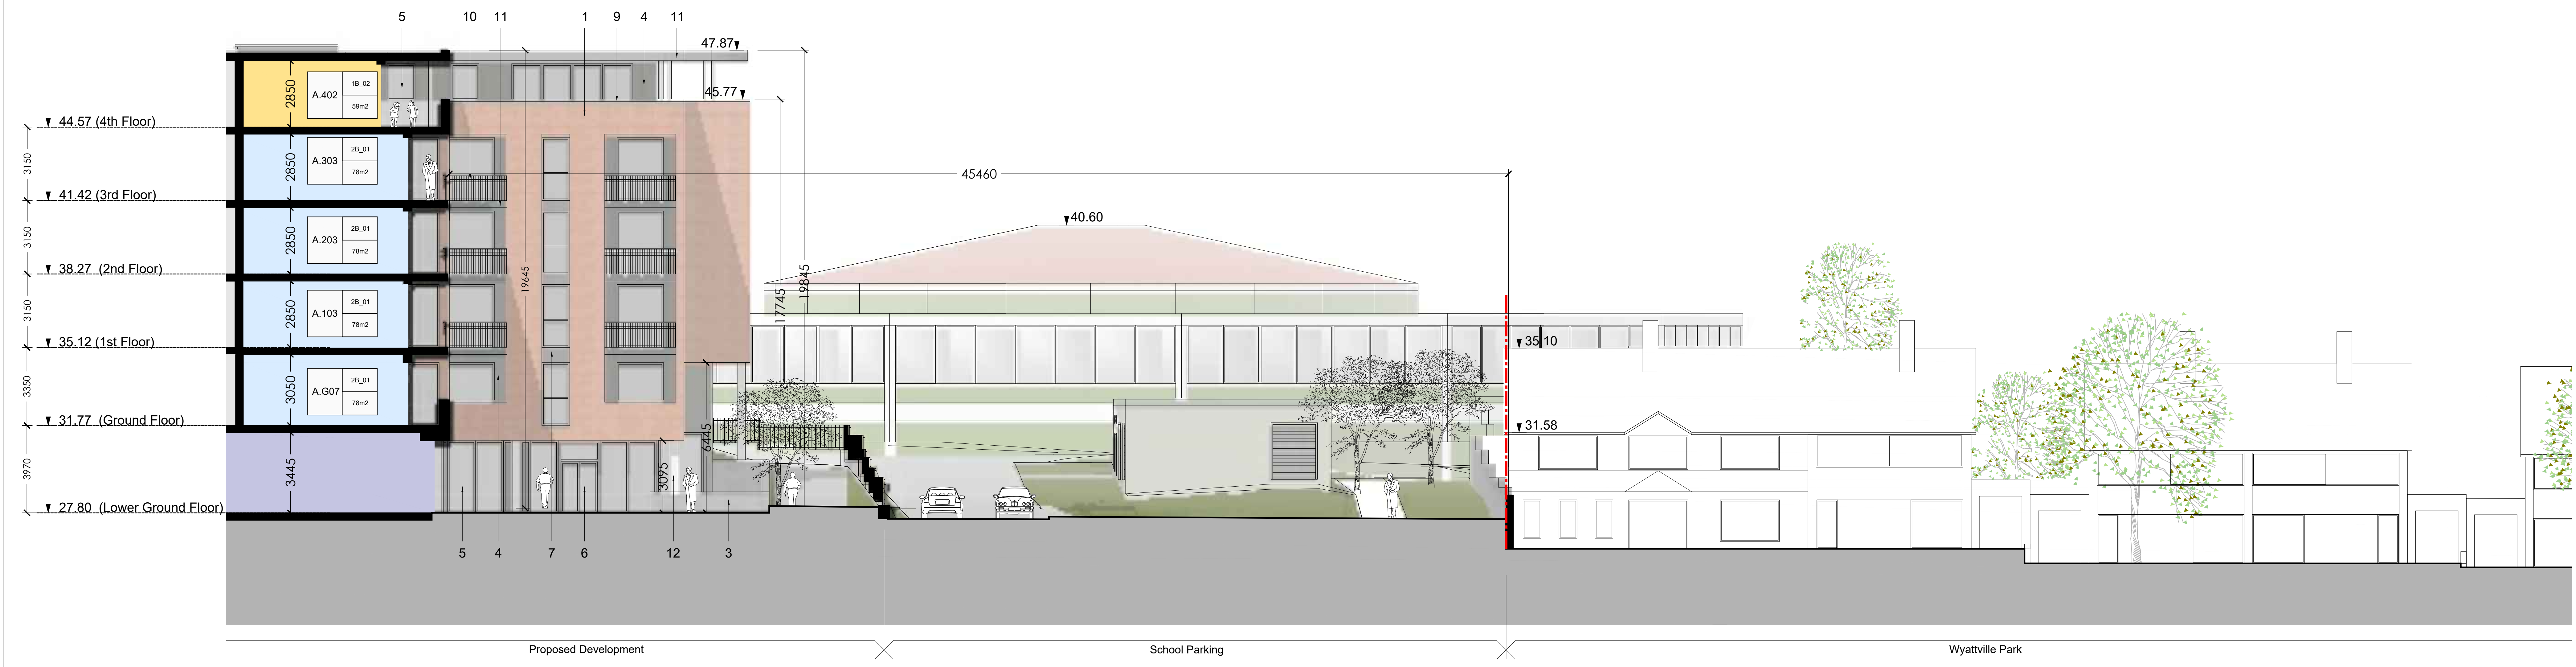


NOTE: - DO NOT SCALE. USE FIGURED DIMENSIONS ONLY.
 - THIS DRAWING IS TO BE READ IN CONJUNCTION WITH ALL RELEVANT SPECIFICATIONS AND DRAWINGS.
 - ALL DIMENSIONS TO BE CHECKED ON SITE.
 - IN THE EVENT OF ANY DISCREPANCIES BETWEEN DRAWINGS THE CONTRACTOR IS TO INFORM THE ARCHITECT IMMEDIATELY.

REV	DATE	DESCRIPTION	BY	CHKD	APP'D
1	12.02.2018	Issued for Preliminary Consultation	OC	OC	PH
2	10.03.2018	Issued for Information	OC	OC	PH
3	02.03.2018	Issued for Engagement	OC	PH	PH
4	02.03.2018	Issued for Engagement	OC	PH	PH
AD	02.03.2018	Issued for Engagement	OC	PH	PH
AD	02.03.2018	Issued for Engagement	OC	PH	PH

- ALL DIMENSIONS IN MILLIMETERS
 - WARDROBES SHOWN IN BEDROOM AREAS ARE NOT COUNTED TOWARD TOTAL STORAGE AREA
 - FURNITURE AND FITTINGS SHOWN ARE INDICATIVE
- INDICATES FINISHED FLOOR LEVEL
- LEGEND:
- ONE BEDROOM APARTMENTS
 - TWO BEDROOM APARTMENTS
 - THREE BEDROOM APARTMENTS
 - SITE BOUNDARY

- MATERIALS LEGEND
- Brick type A Finish
 - Brick type B Finish
 - Brick type C Finish
 - Standing Seam Metal Cladding
 - Glazed Panel
 - Glazed Sliding Door
 - Insulated metal infill panels
 - Insulated metal panel doors
 - Powder coated metal parapets
 - Powder coated metal railings
 - Powder coated balcony fascia
 - Polished concrete

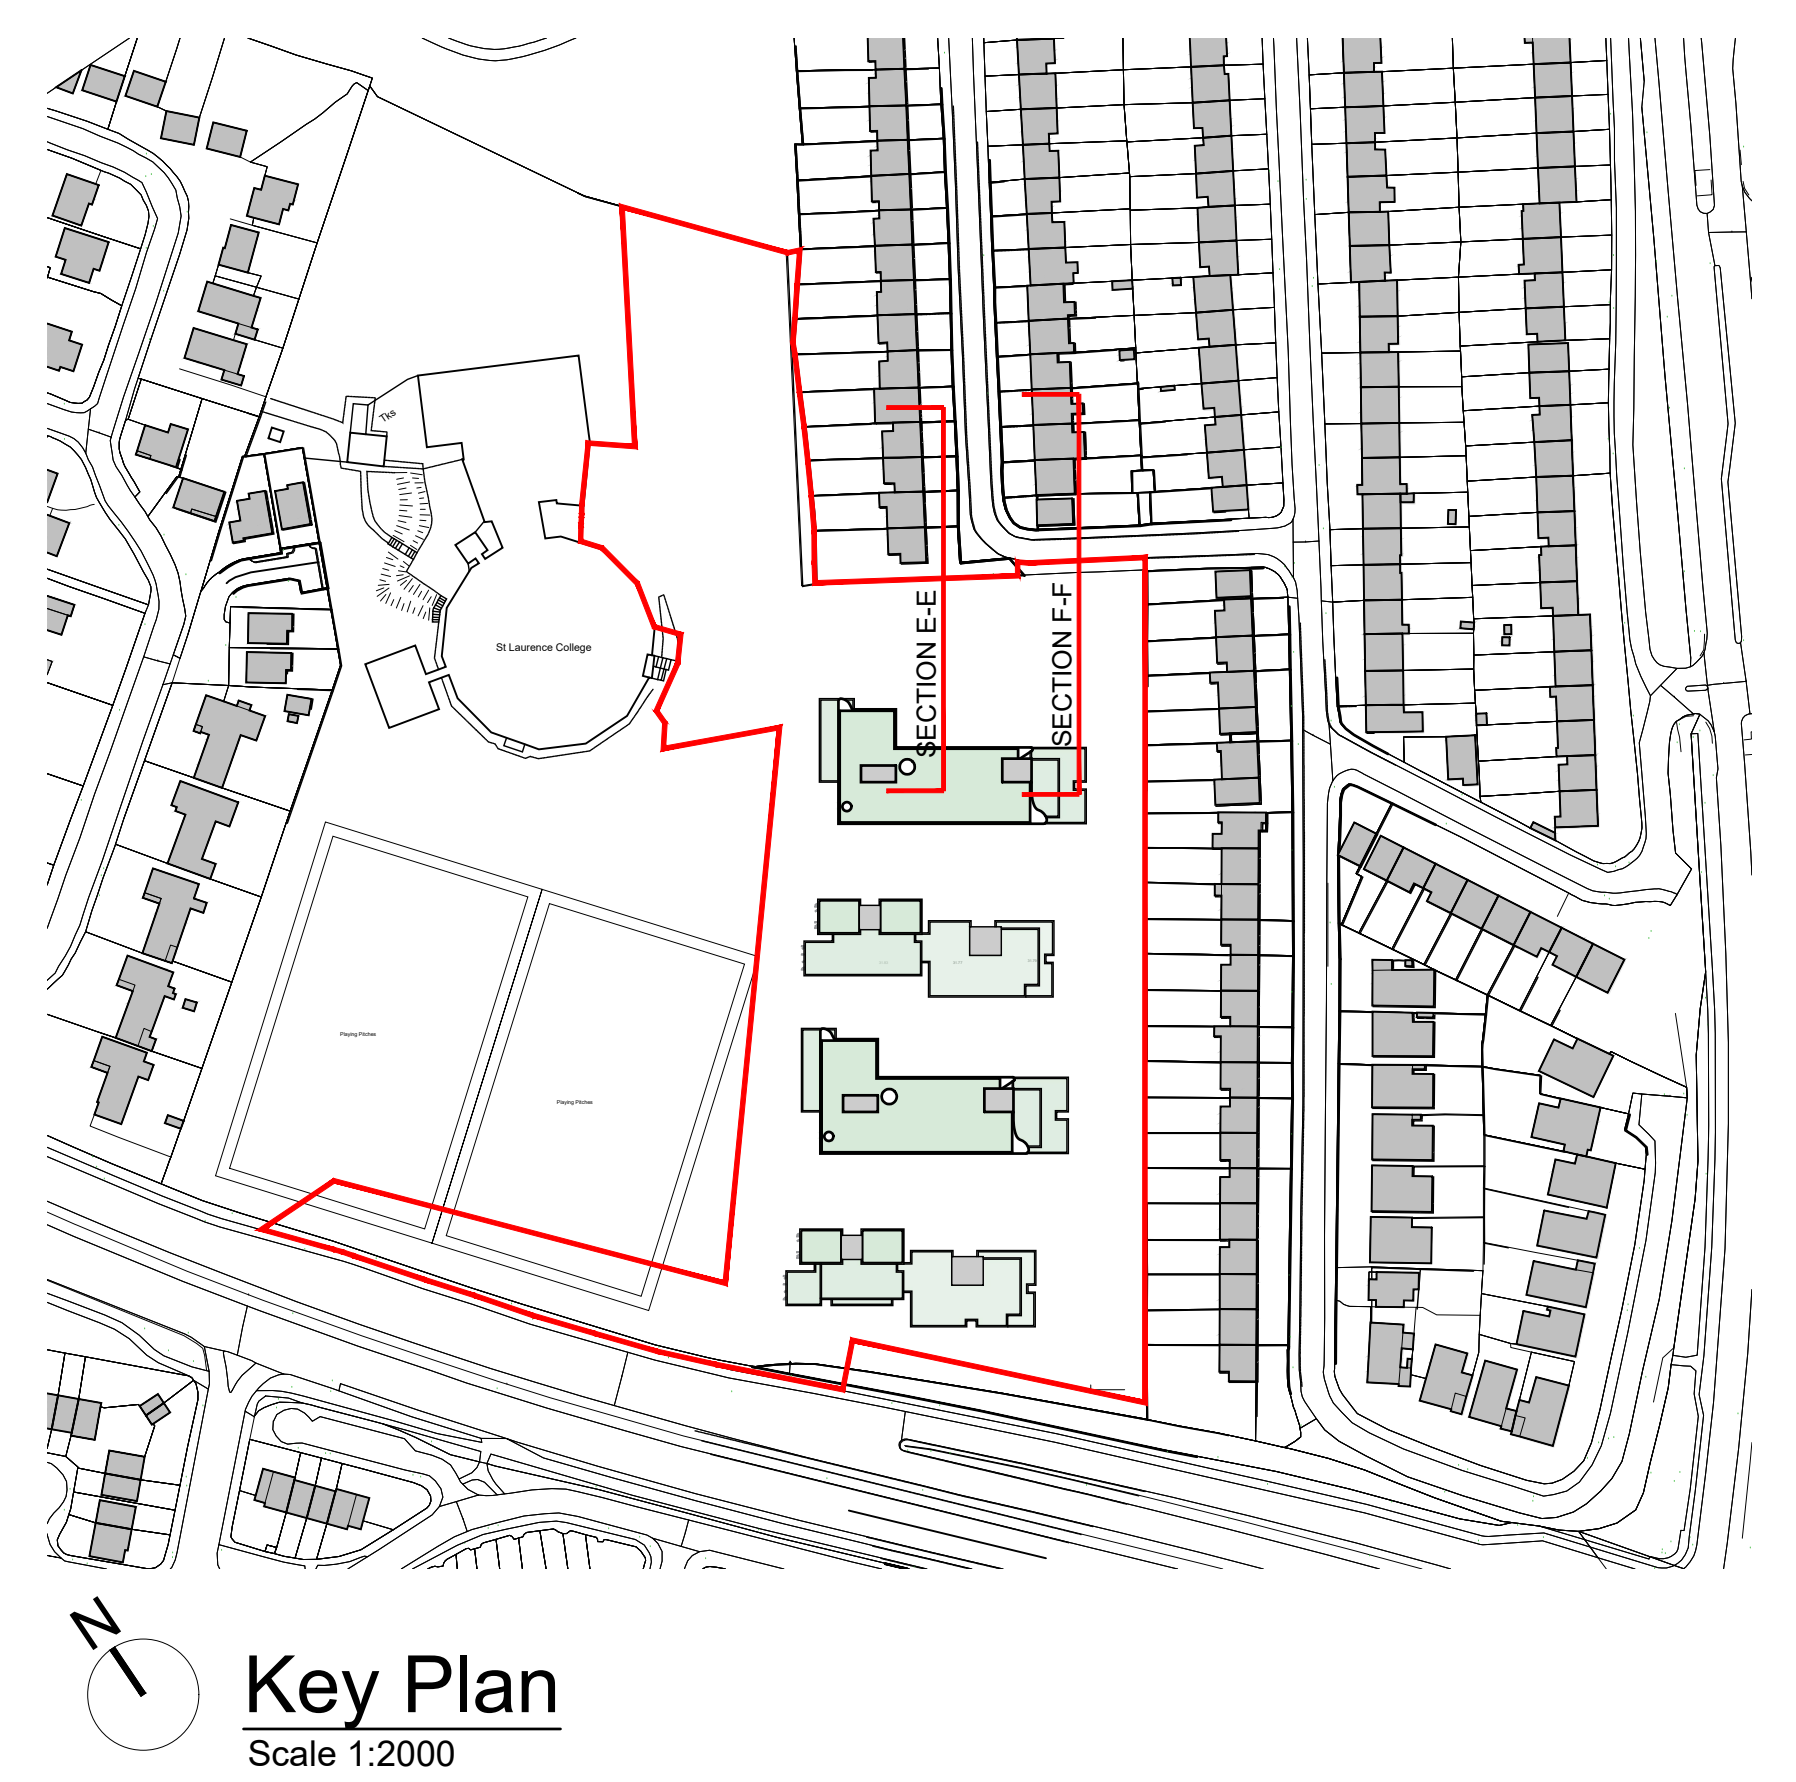

Section E-E (Building A)
 Scale 1:100@A0