




Product Specification Sheet

Product name - Velo-Up Regular Two-Tier Bike Rack
Product code P-756562 Model Velo-Up Regular Two-Tier Bike Rack




Pittman Traffic & Safety Equipment, Unit 2 Block B, Athy Business Campus, Athy, Co. Kildare
Phone: 01 5312111 Email: sales@pittmantraffic.com Web: www.pittman.ie

Double Tier Bike Specification

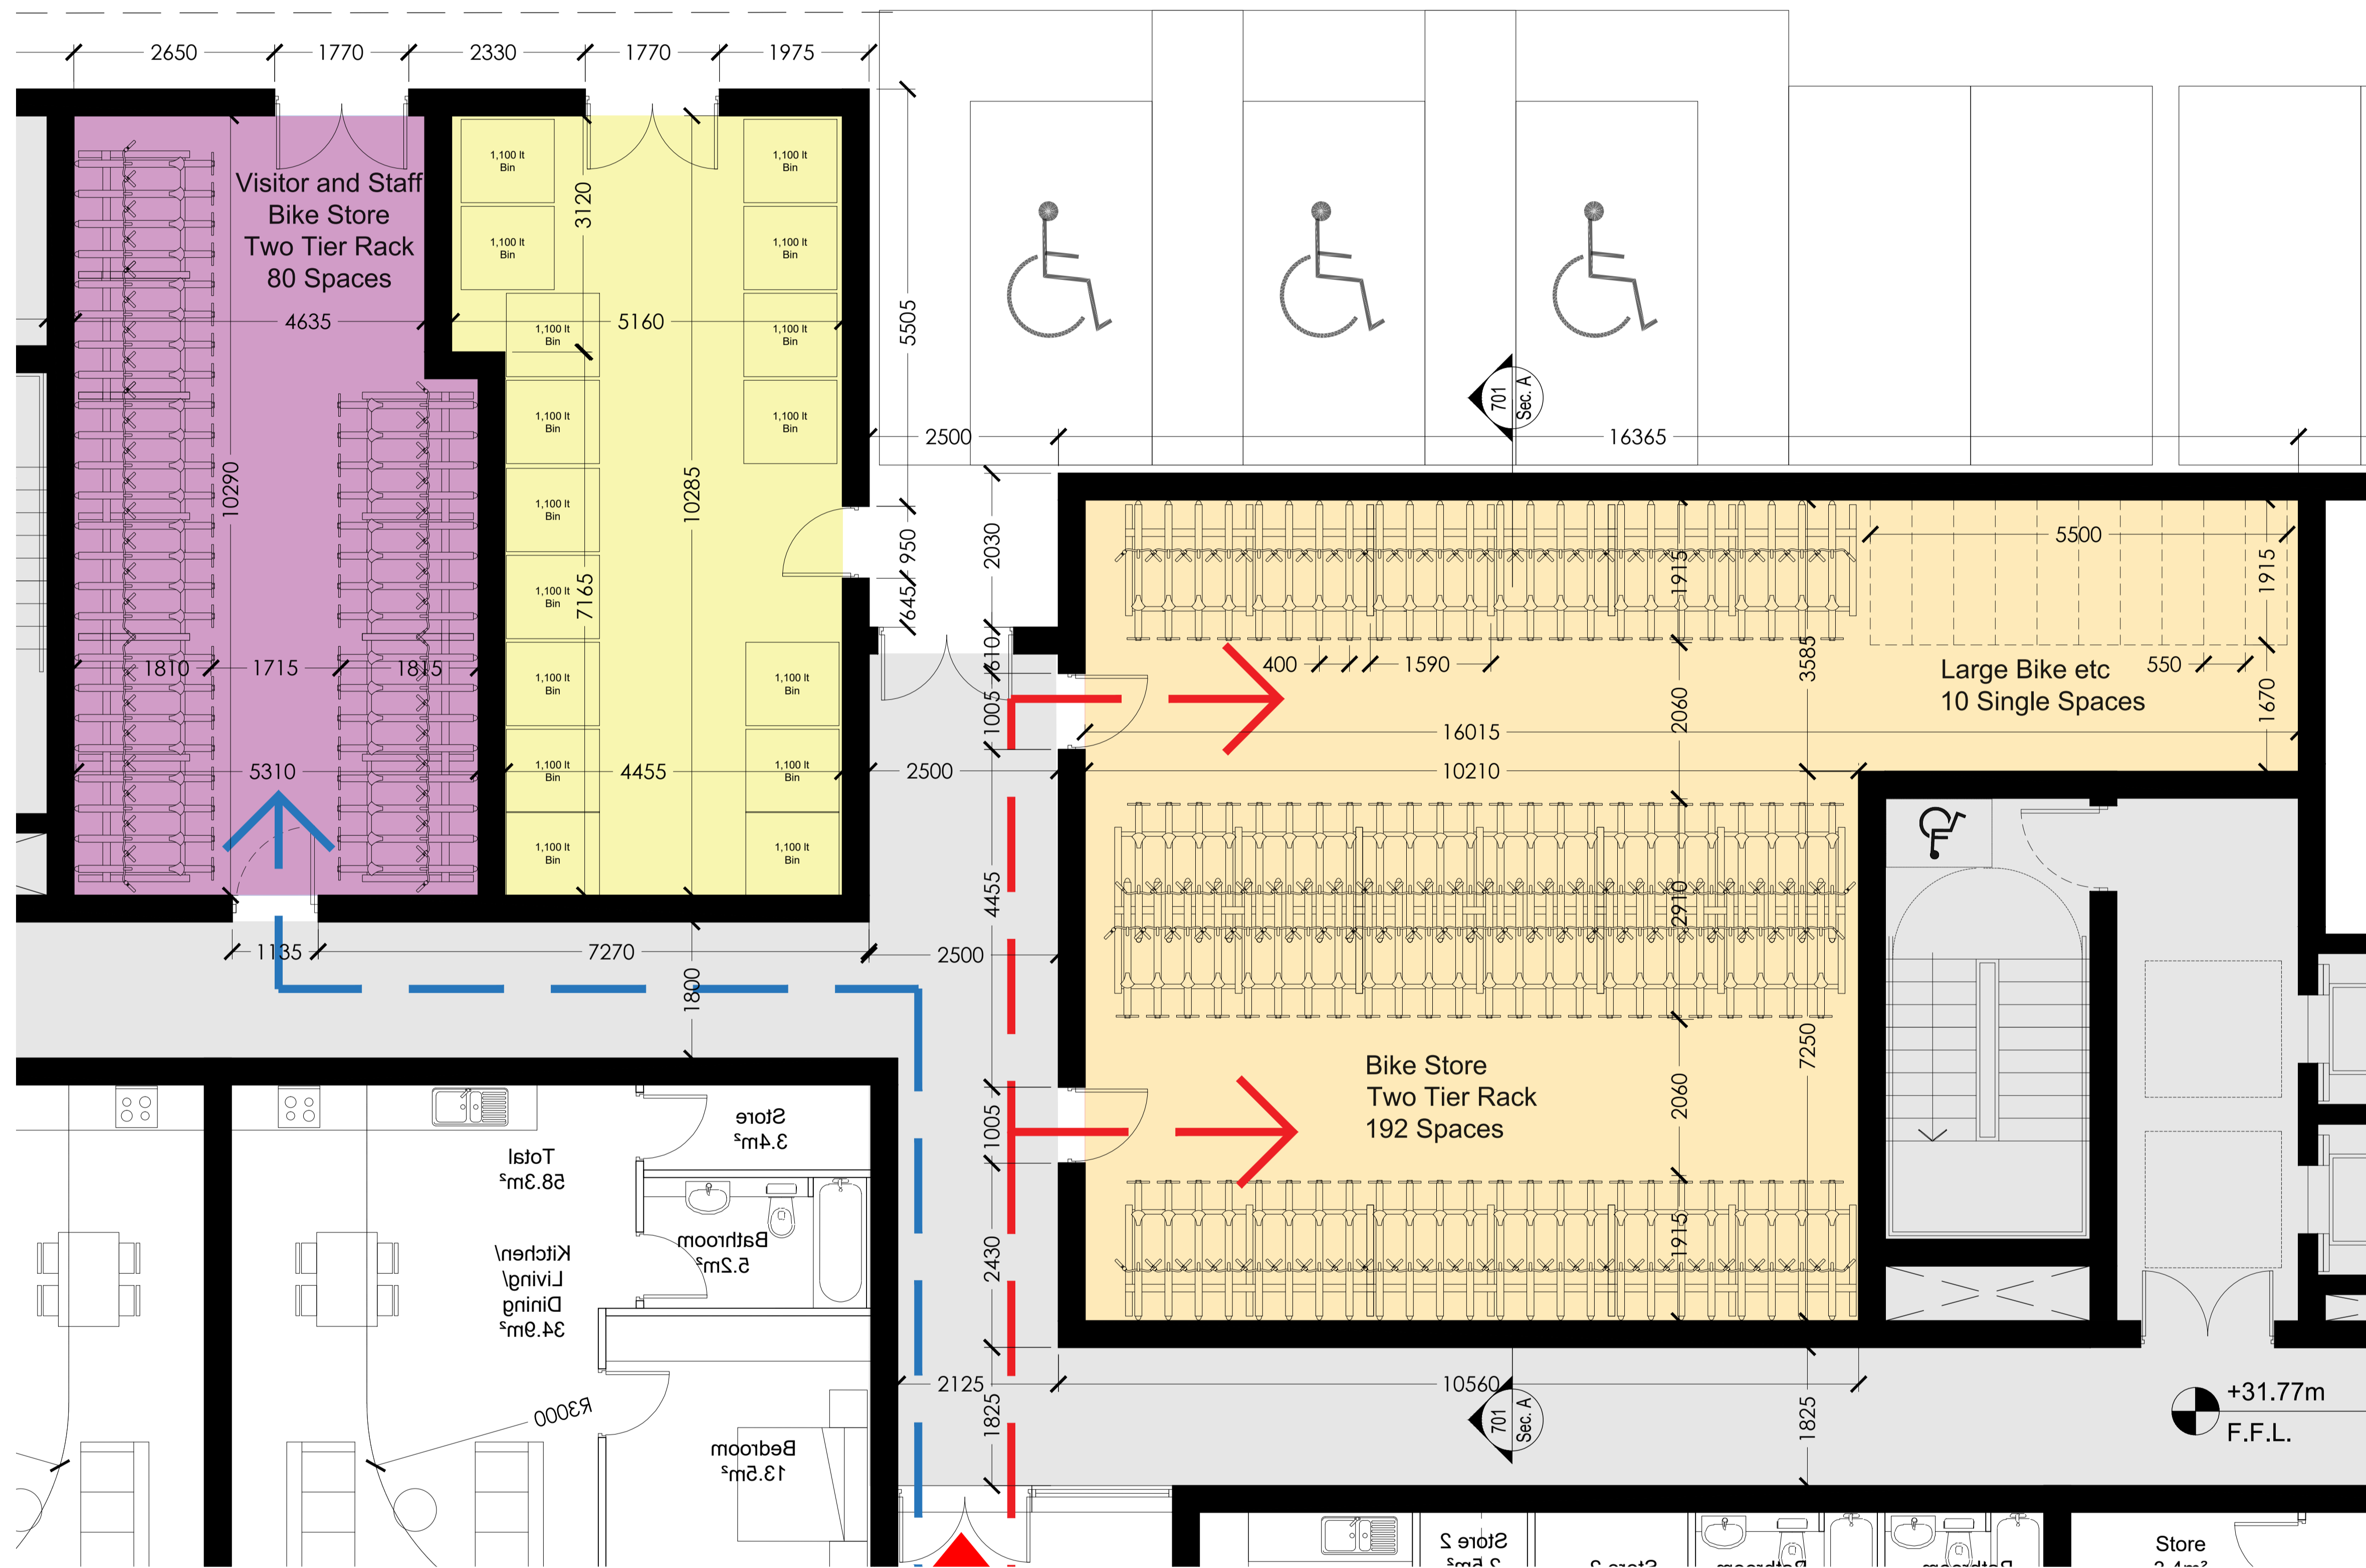

Residential, Visitor and Staff Bike Stores - Detail Plan

Scale 1: 50 @A0

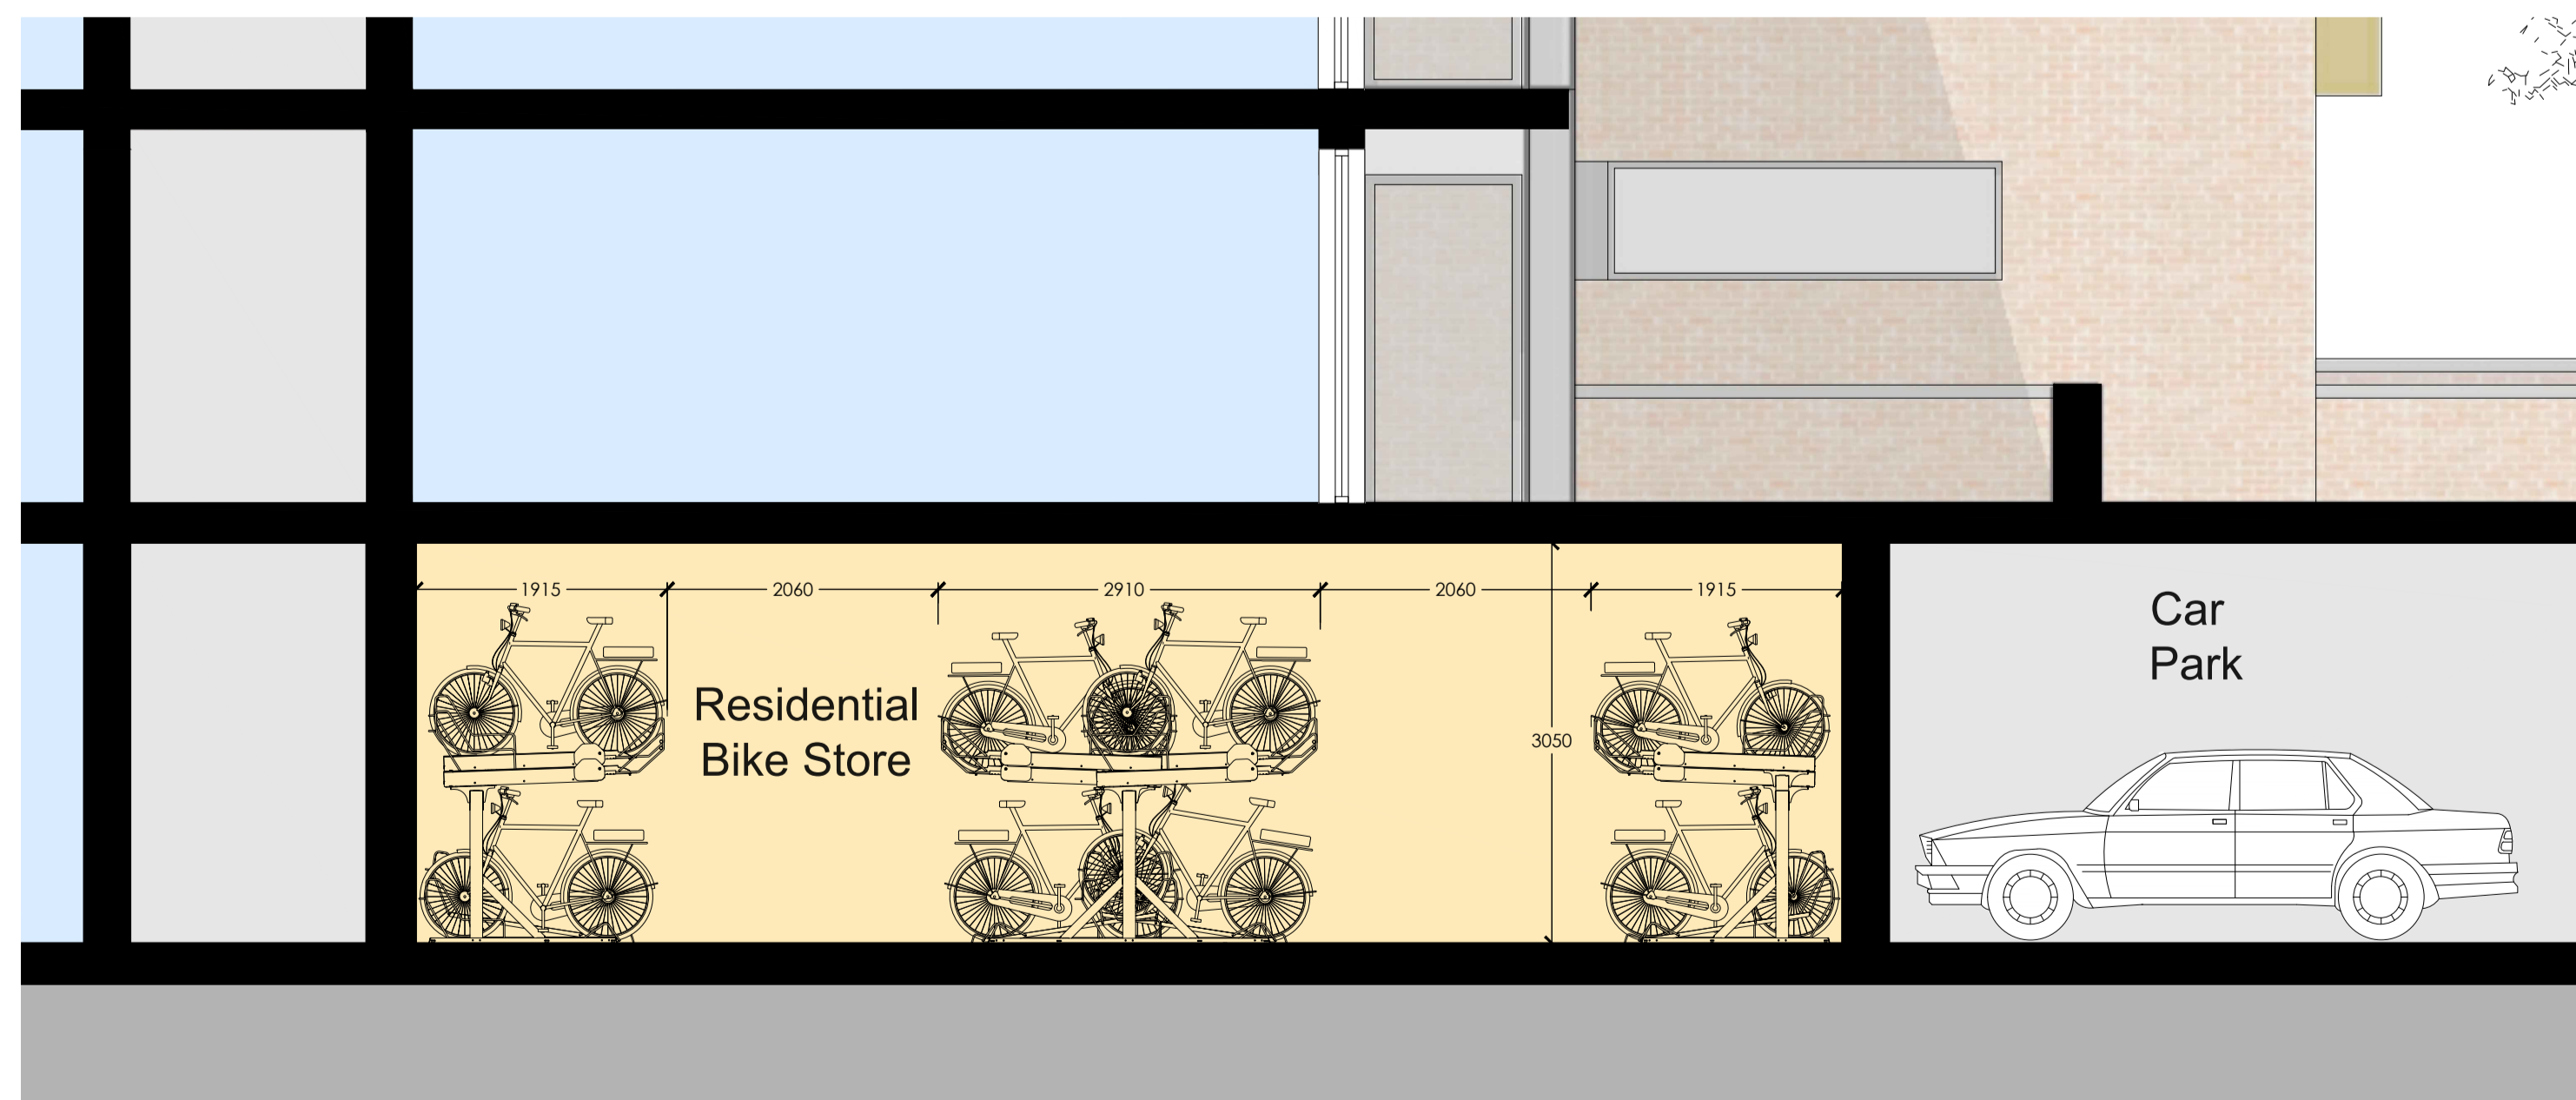

Residential Bike Store - Section A-A

Scale 1: 50 @A0

LEGEND table with color-coded boxes for Residential Bike Store, Visitor and Staff Bike Store, and Bin Store.

- 1. ALL DIMENSIONS IN MILLIMETERS
2. WARDROBES SHOWN IN BEDROOM AREAS ARE NOT COUNTED TOWARD TOTAL STORAGE AREA
3. FURNITURE AND FITTINGS SHOWN ARE INDICATIVE

Table with columns for REV, DATE, DESCRIPTION, DRAWN, CHECKED, APPROVED.

BICYCLE PARKING table with columns for category and No. Bikes.